



LOCATION PLAN

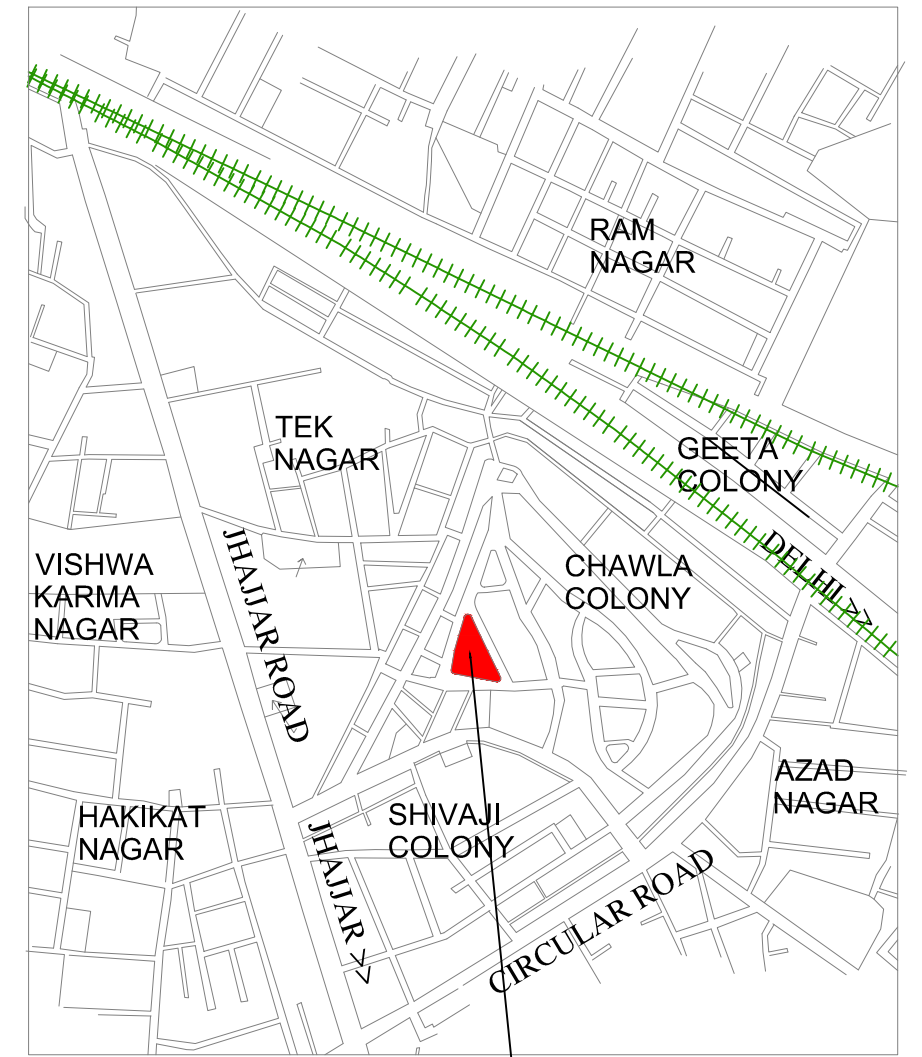

GOPAL DEV PARK

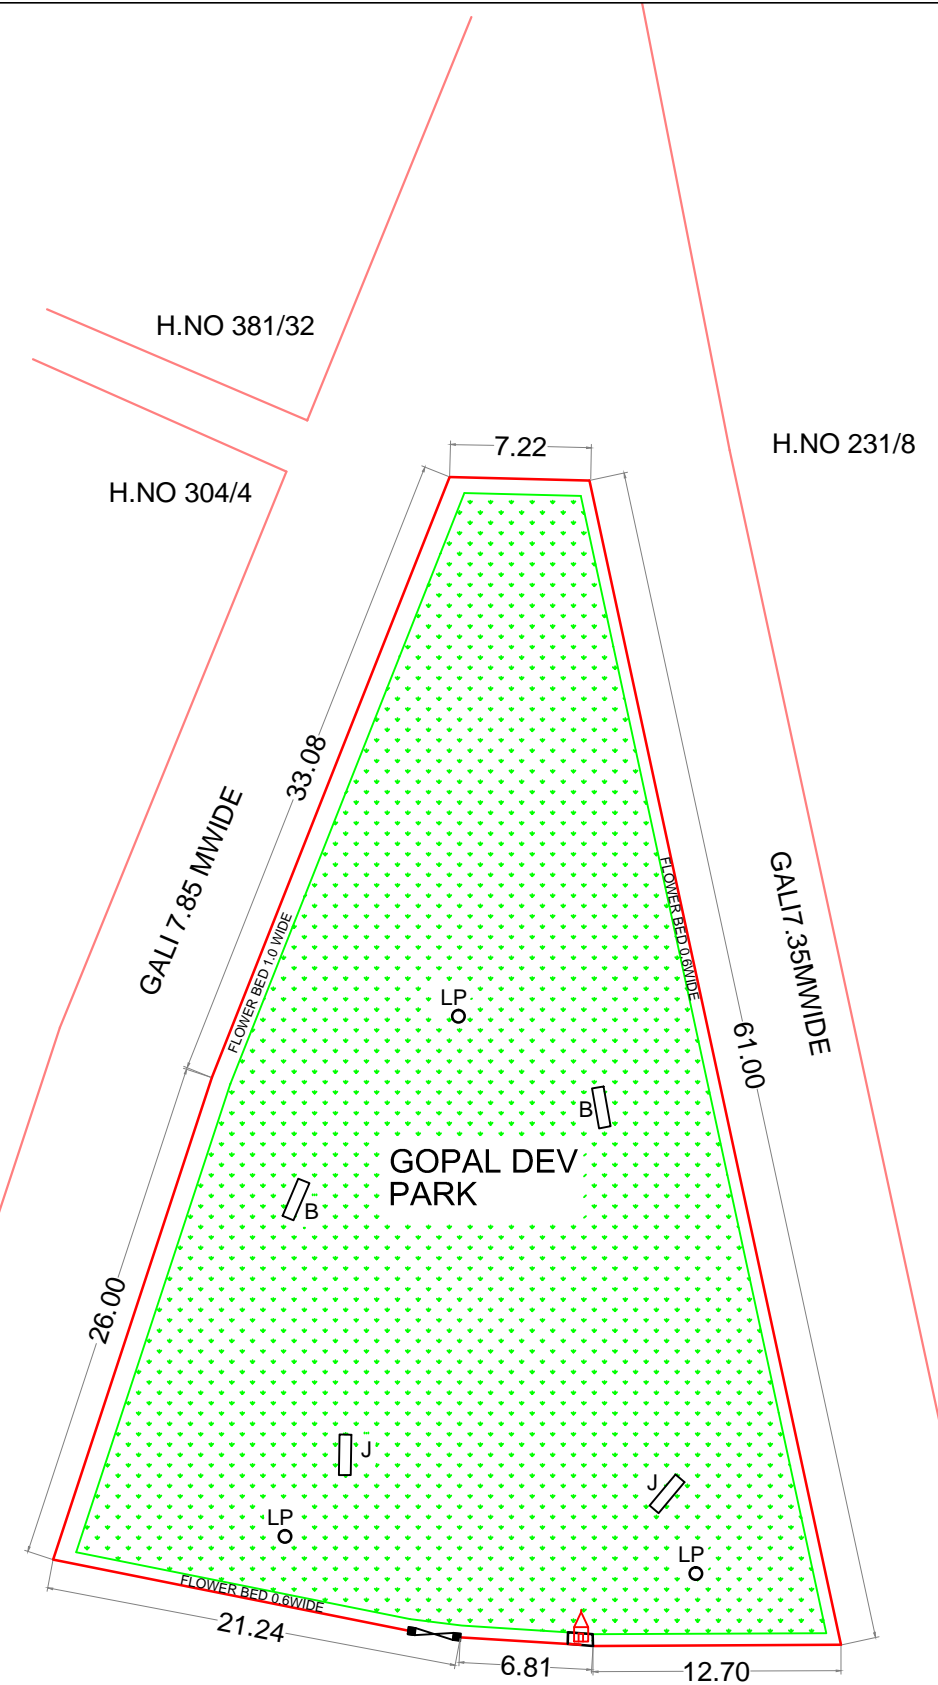

H.NO 381/32

H.NO 304/4

H.NO 231/8

H.NO 219/8

KATYAL ACADEMY

VINOD BOOKS DEPOT

SATNAM TEMPLE

GOPAL DEV PARK

REFERENCES :

- JHULA J
- BANCH B
- GATE
- FOOT PATH
- FLOWER BED
- BOUNDARY WALL
- LAMP POST OLP
- OTHERS WALL
- TEMPLE

NOTES :
ALL DIMENSIONS ARE IN METERS
AREA OF PARK = 1439.76 Sqm

OWNERS
MUNICIPAL CORPORATION
ROHTAK

TITLE
LAY OUT PLAN OF
GOPAL DEV PARK
SHIVAJI COLONY ROHTAK

CONSULTANTS
SURCON SURVEYORS
SURVEY & CIVIL ENGINEERING
1597 / 21, CHUNNI PURA, ROHTAK- 124001
PH : 9215546717, 09818085262, 9416046717
PH : (RES.) : 01262 - 246717
Email : surconsurveyors@gmail.com

DRG.NO. SS/
DATE NOV 2013
SCALE 1:400
SURD.BY