



H.NO.
2093/232

H O U S E S

H.NO.
3097/232

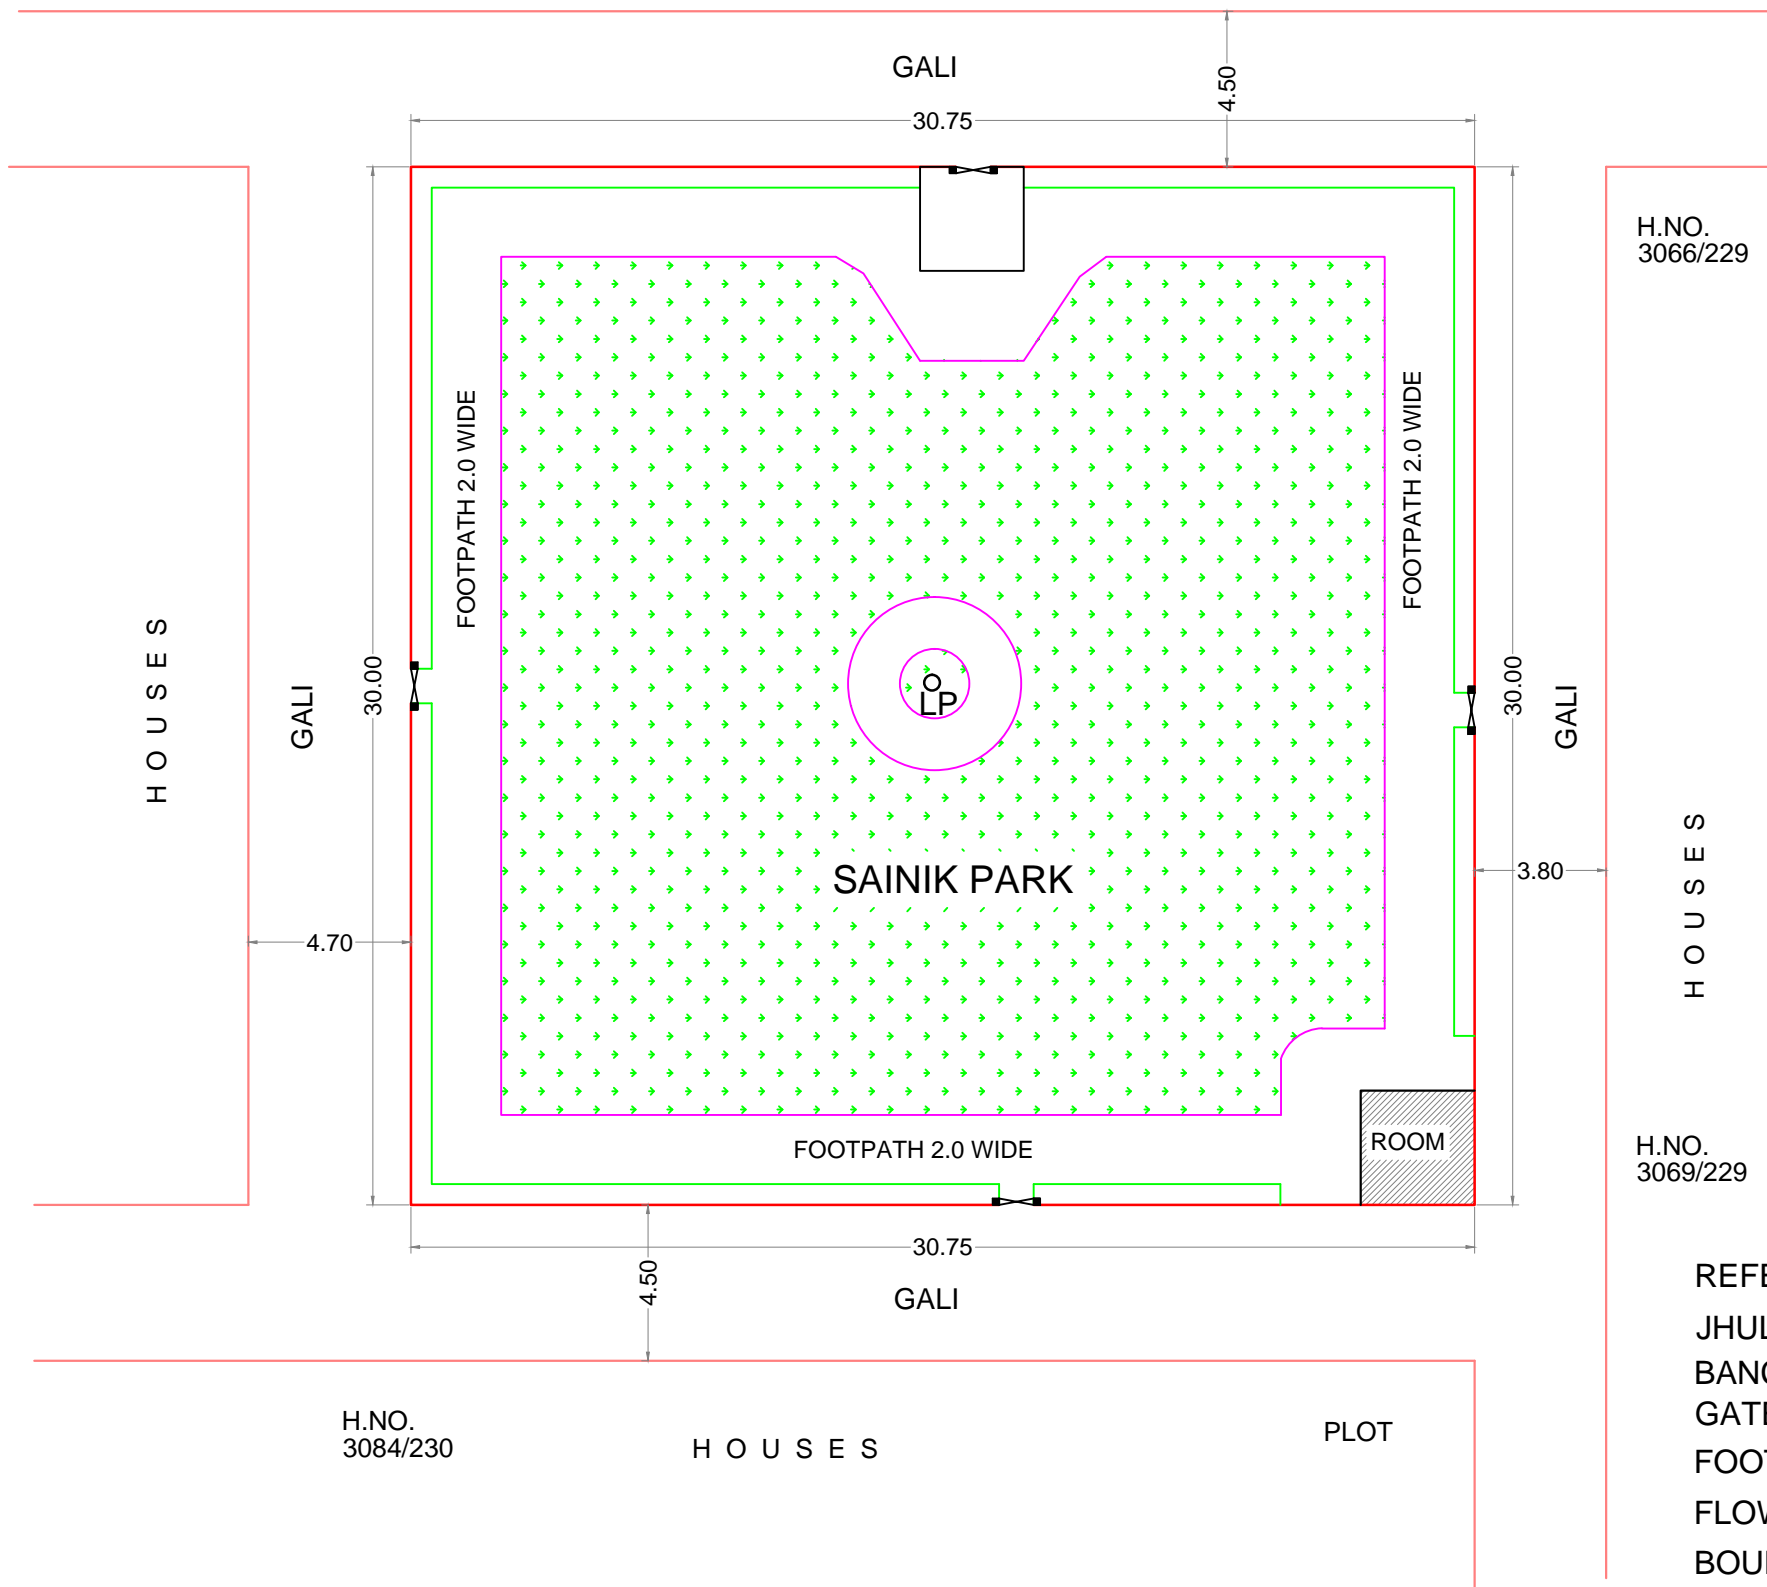

LOCATION PLAN

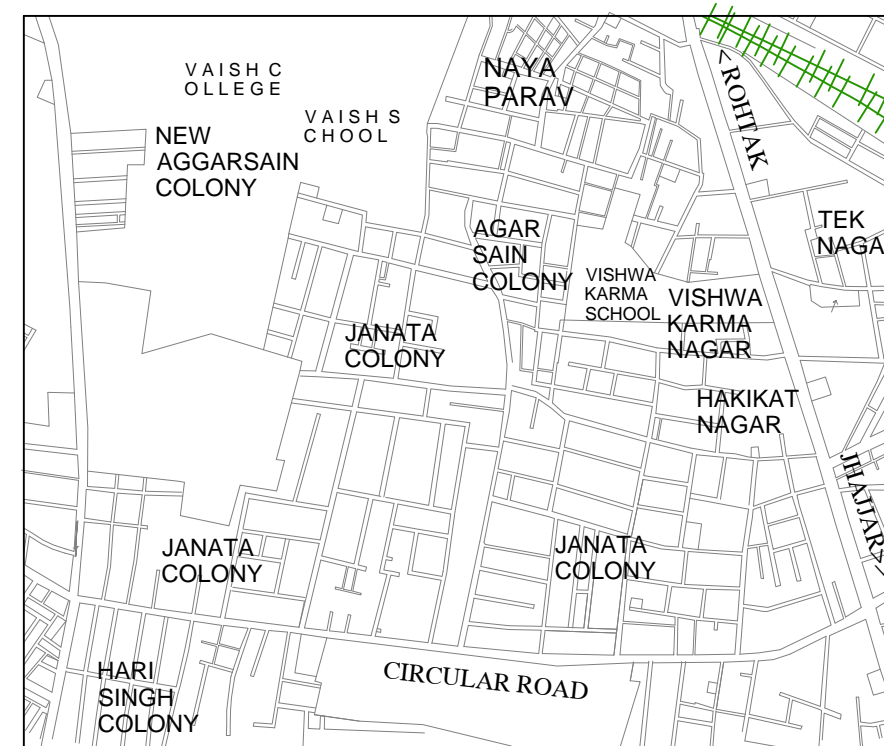

SAINIK PARK

NOTES :
ALL DIMENSIONS ARE IN METERS
AREA OF PARK = 922.50 Sqm

REFERENCES :

- JHULA
- BANCH
- GATE
- FOOT PATH
- FLOWER BED
- BOUNDARY WALL
- LAMP POST
- OTHERS WALL

OWNERS
MUNICIPAL CORPORATION
ROHTAK

TITLE
LAY OUT PLAN OF
SAINIK PARK
JANTA COLONY ROHTAK

CONSULTANTS
SURCON SURVEYORS
SURVEY & CIVIL ENGINEERING
1597 / 21, CHUNNI PURA, ROHTAK- 124001
PH : 9215546717, 09818085262, 9416046717
PH : (RES.) : 01262 - 246717
Email : surconsurveyors@gmail.com

DRG.NO. SS/
DATE NOV 2013
SCALE 1:200
SURD.BY