



LOCATION PLAN

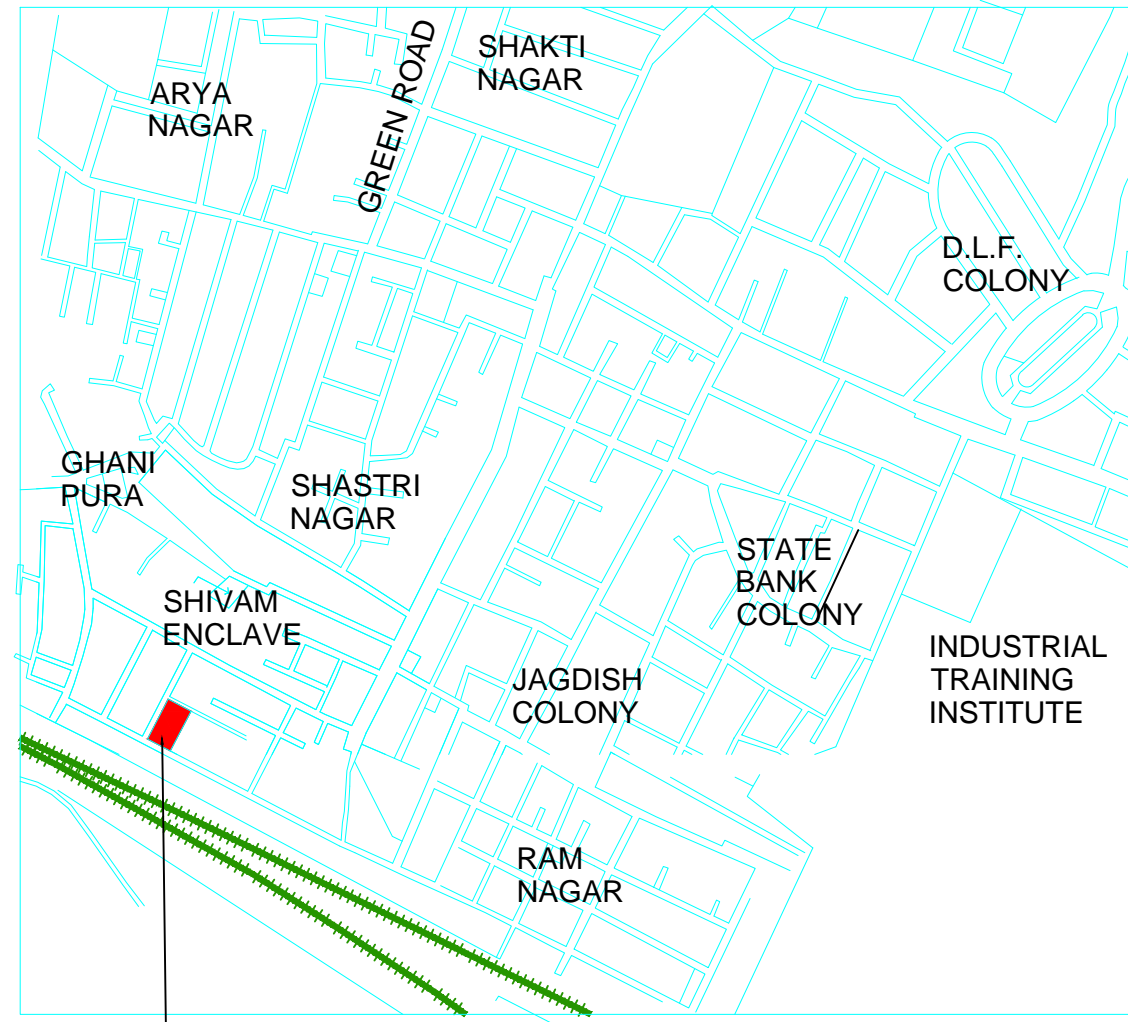

SHIVAM ENCLAVE PARK

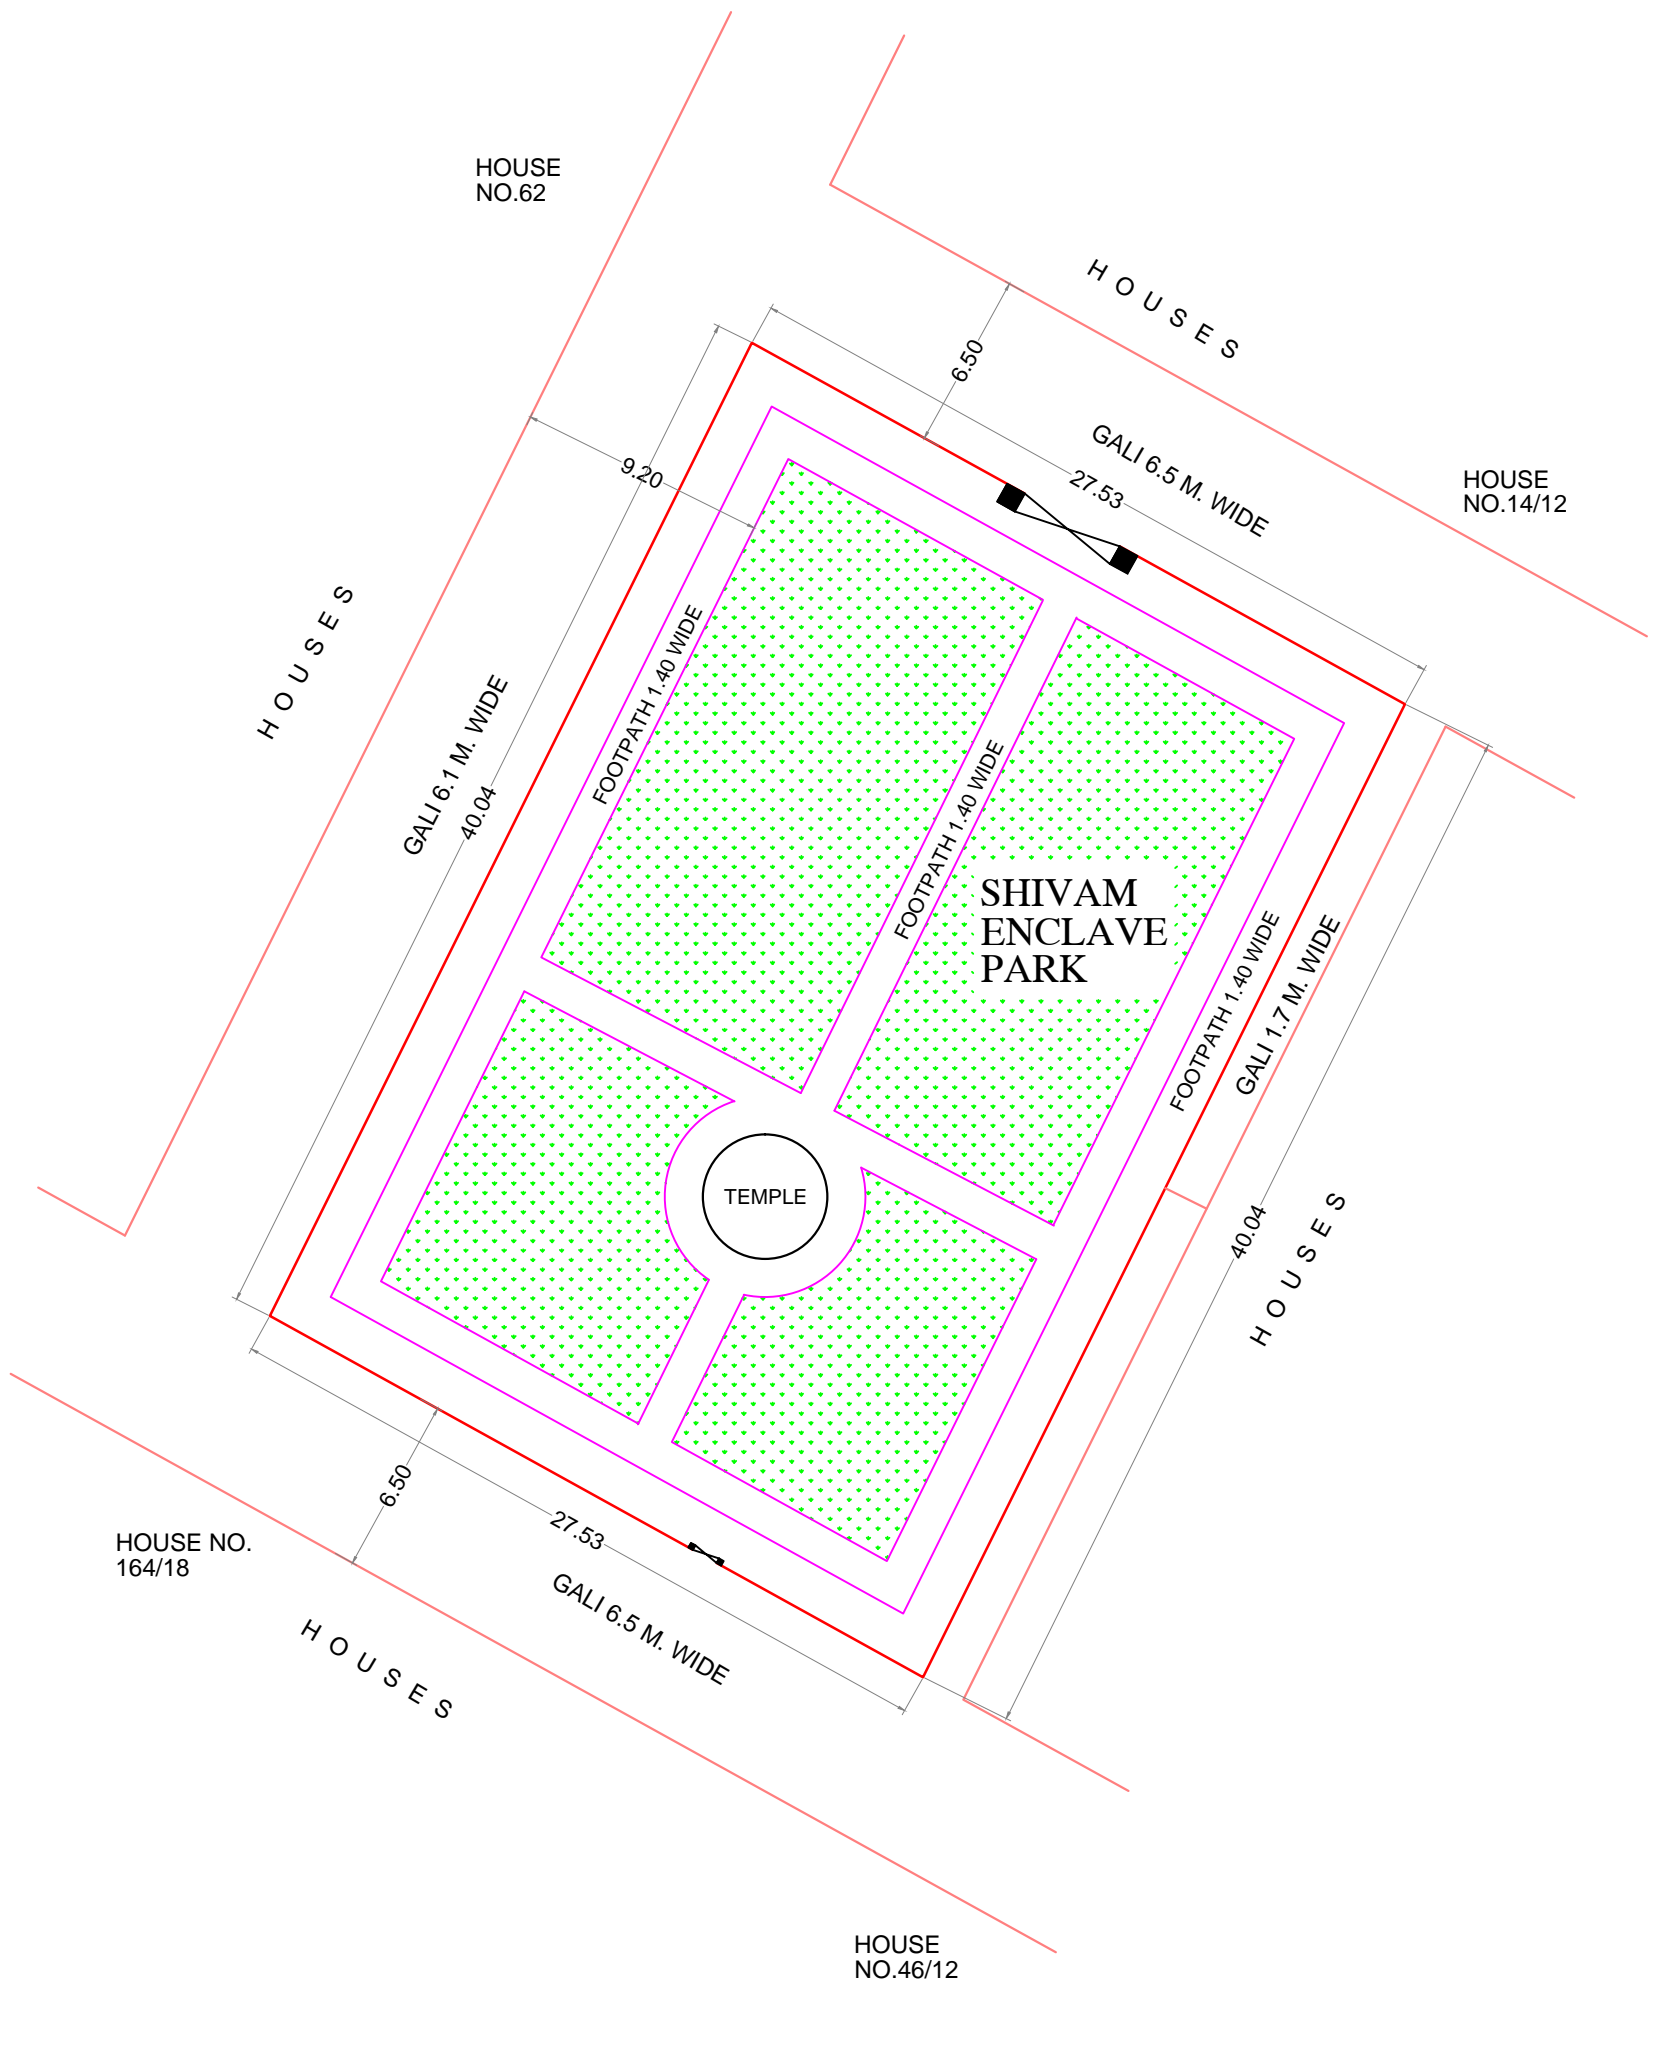

NOTES :
 ALL DIMENSIONS ARE IN METERS
 AREA OF PARK = 1102.30 Sqm

REFERENCES :

JHULA		J
BANCH		B
GATE		
FOOT PATH		
FLOWER BED		
BOUNDARY WALL		
LAMP POST		O L P
OTHERS WALL		
TEMPLE		

OWNERS MUNICIPAL CORPORATION ROHTAK	
TITLE LAY OUT PLAN OF SHIVAM ENCLAVE PARK AT SHIVAM ENCLAVE ROHTAK	
CONSULTANTS SURCON SURVEYORS SURVEY & CIVIL ENGINEERING 1597 / 21, CHUNNI PURA, ROHTAK- 124001 PH : 9215546717, 09818085262, 9416046717 PH : (RES.) : 01262 - 246717 Email : surconsurveyors@gmail.com	DRG.NO. SS/ DATE NOV 2013 SCALE 1:300 SURD.BY