



LOCATION PLAN

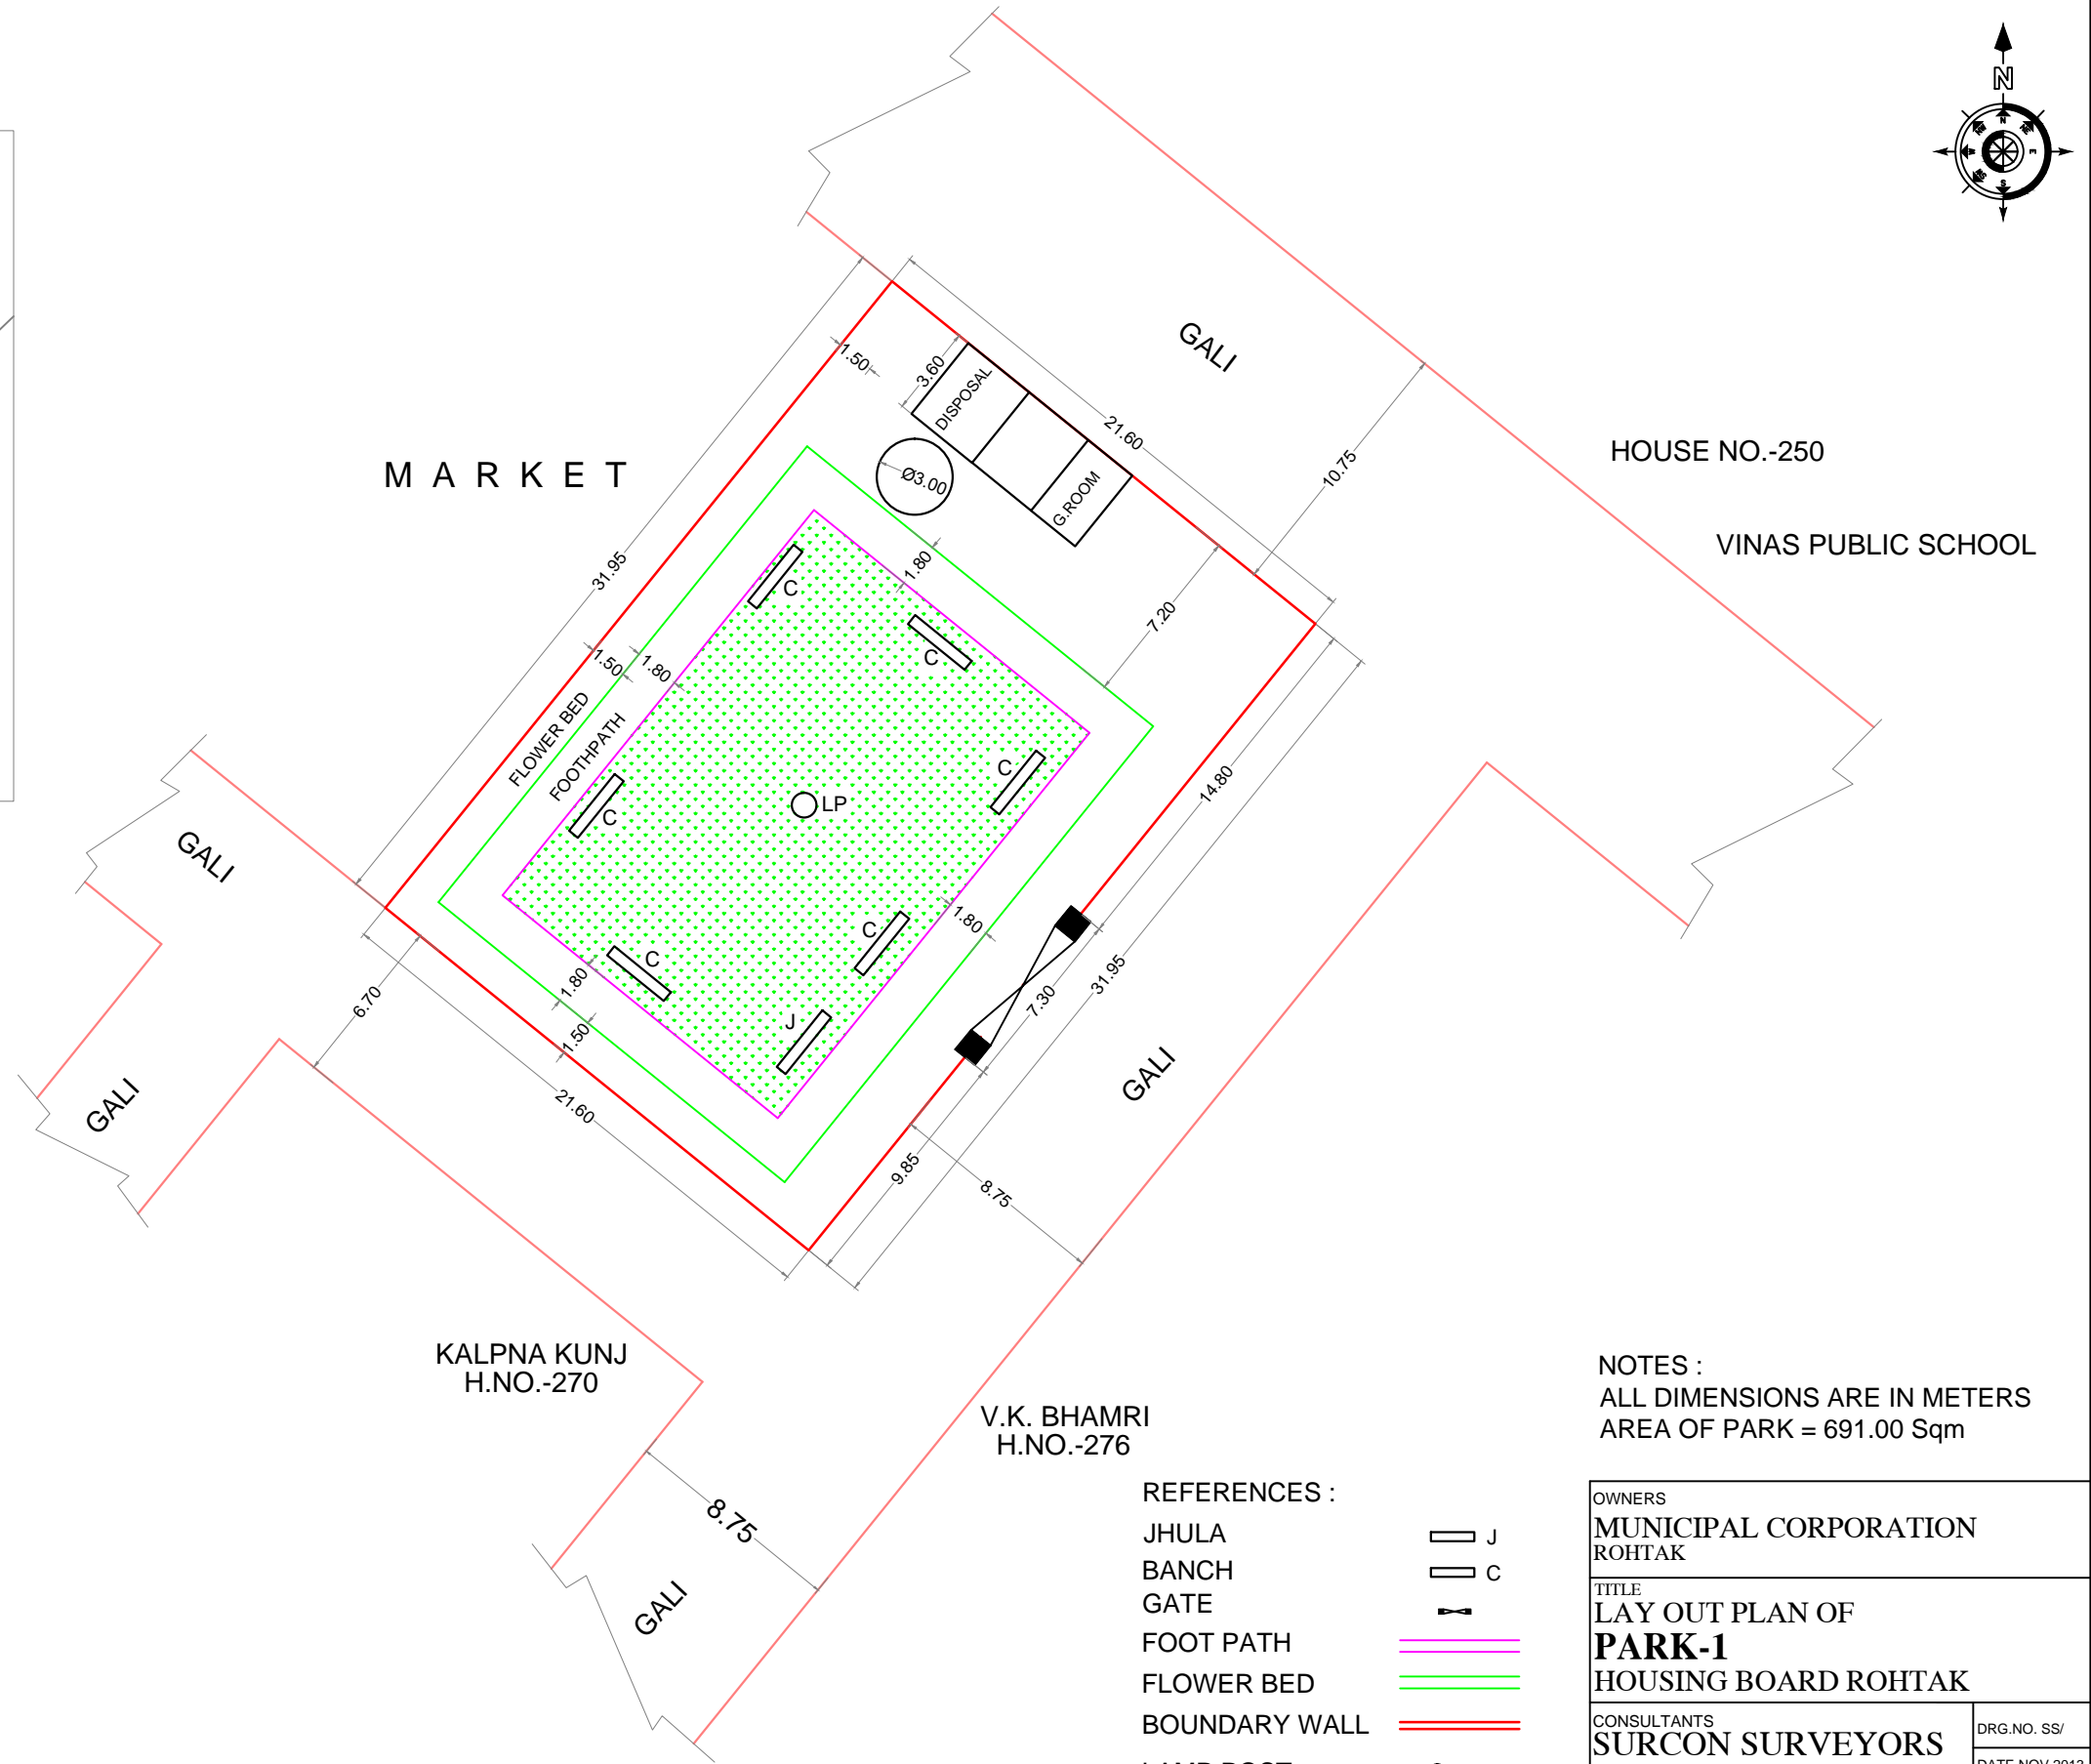

HOUSE NO.-250

VINAS PUBLIC SCHOOL

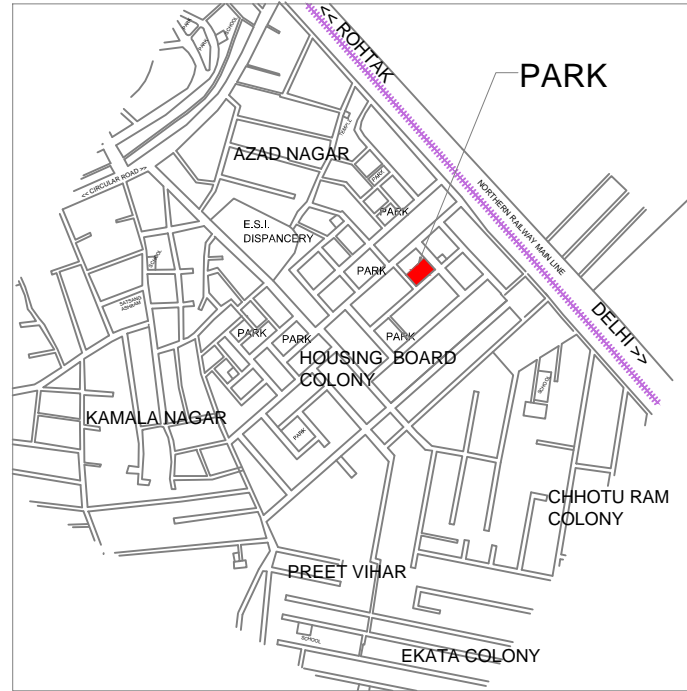


 
 



MARKET

KALPNA KUNJ  
H.NO.-270

V.K. BHAMRI  
H.NO.-276

NOTES :  
ALL DIMENSIONS ARE IN METERS  
AREA OF PARK = 691.00 Sqm

REFERENCES :

- JHULA  J
- BANCH  C
- GATE 
- FOOT PATH 
- FLOWER BED 
- BOUNDARY WALL 
- LAMP POST  OLP
- OTHERS WALL 

OWNERS MUNICIPAL CORPORATION ROHTAK	
TITLE LAY OUT PLAN OF <b>PARK-1</b> HOUSING BOARD ROHTAK	
CONSULTANTS <b>SURCON SURVEYORS</b> SURVEY & CIVIL ENGINEERING 1597 / 21, CHUNNI PURA, ROHTAK- 124001 PH : 9215546717, 09818085262, 9416046717 PH : ( RES. ) : 01262 - 246717 Email : surconsurveyors@gmail.com	DRG.NO. SS/ DATE NOV 2013 SCALE 1:250 SURD.BY