



LOCATION PLAN

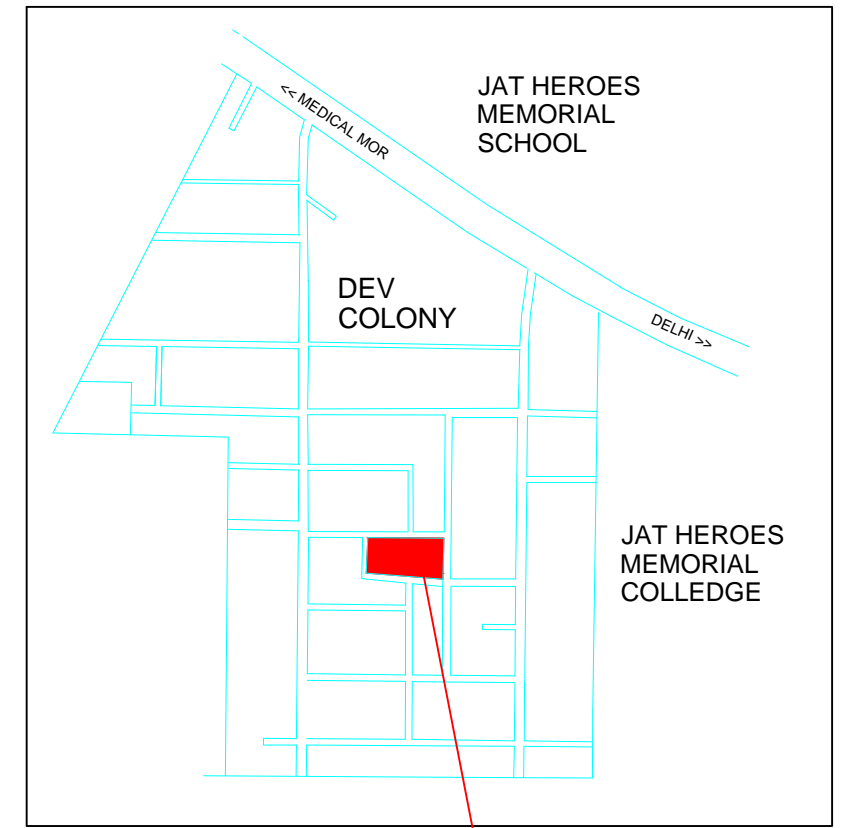

DEV COLONY PARK-1

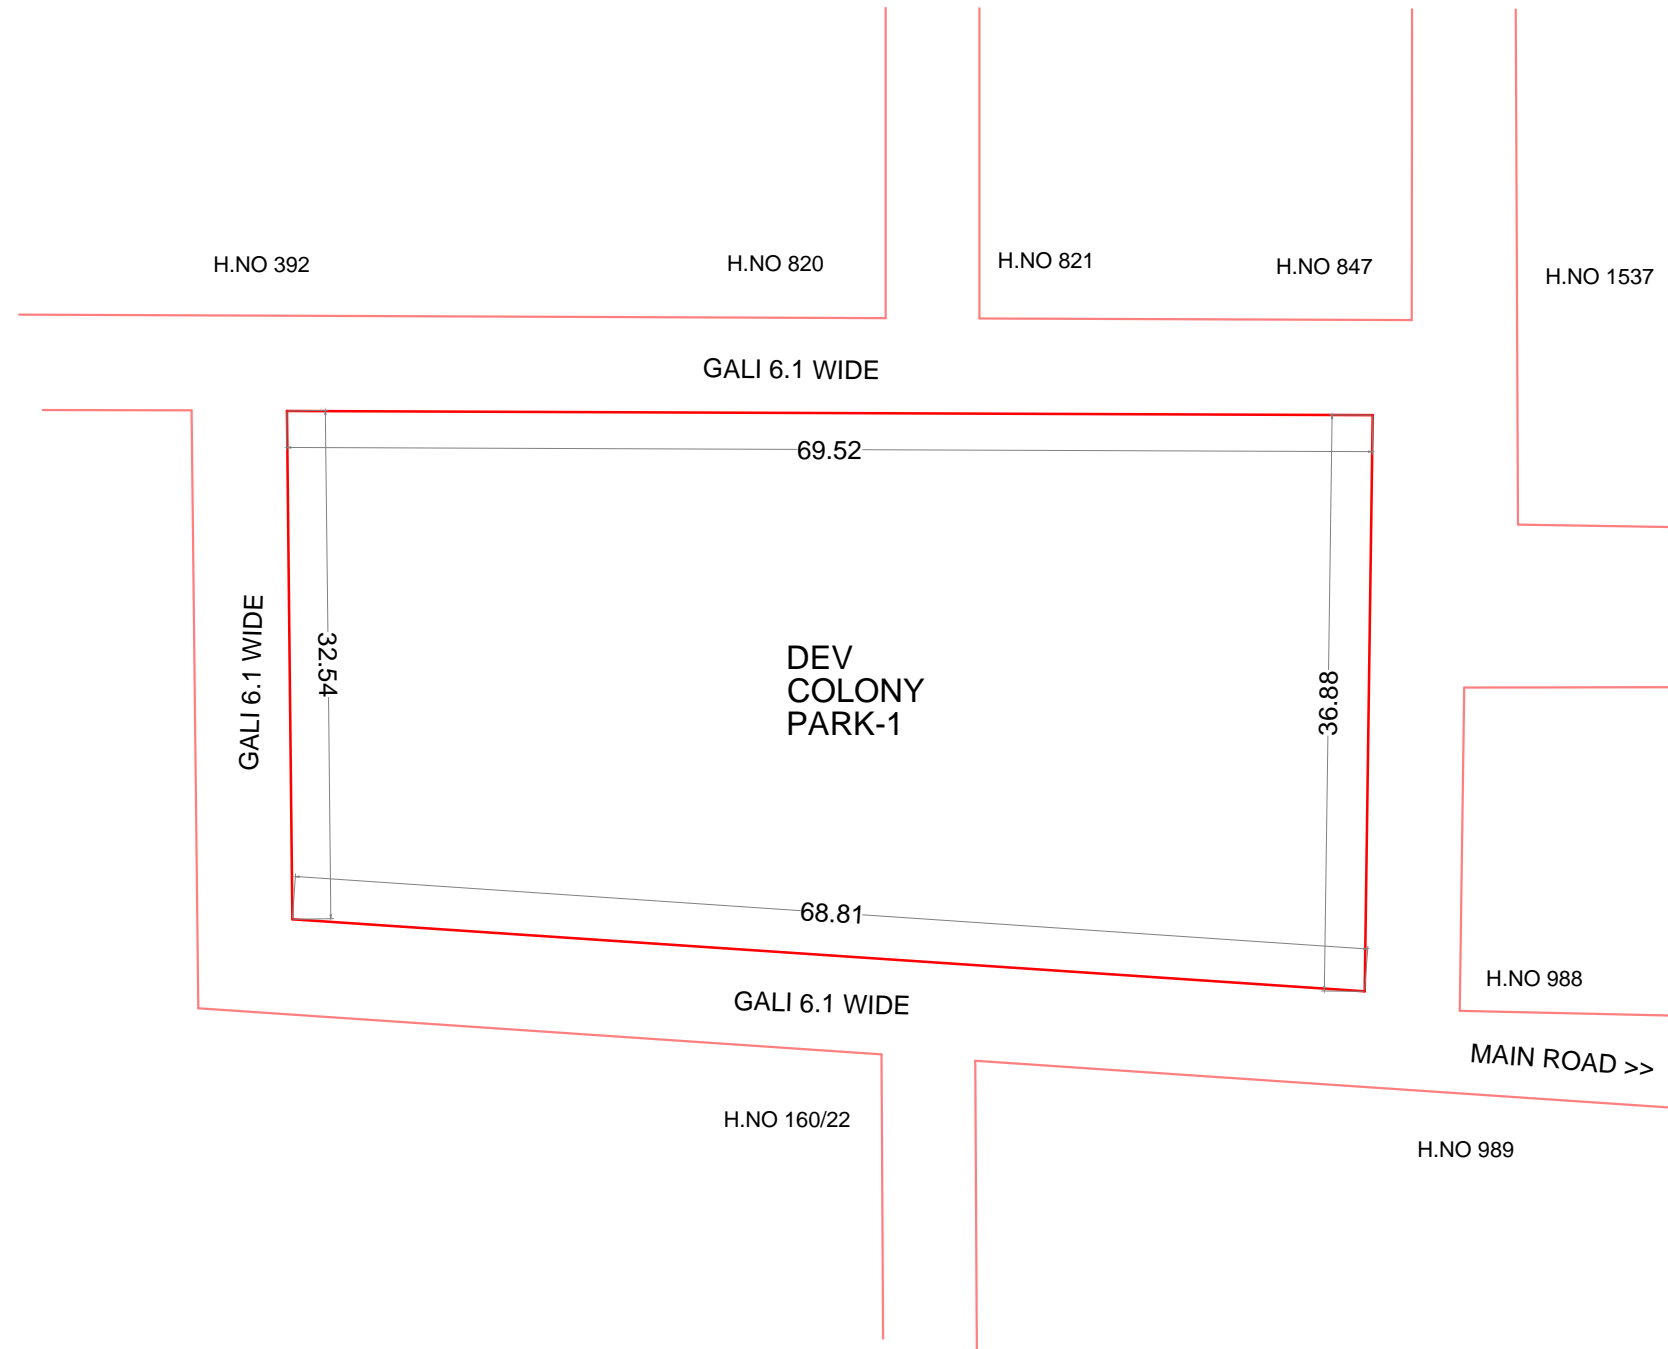

NOTES :  
 ALL DIMENSIONS ARE IN METERS  
 AREA OF PARK = 2392.75 Sqm

REFERENCES :

- JHULA J
- BANCH B
- GATE
- FOOT PATH
- FLOWER BED
- BOUNDARY WALL
- LAMP POST OLP
- OTHERS WALL

OWNERS <b>MUNICIPAL CORPORATION ROHTAK</b>	
TITLE <b>LAY OUT PLAN OF DEV COLONY PARK -1 AT DEV COLONY ROHTAK</b>	
CONSULTANTS <b>SURCON SURVEYORS</b> SURVEY & CIVIL ENGINEERING 1597 / 21, CHUNNI PURA, ROHTAK- 124001 PH : 9215546717, 09818085262, 9416046717 PH : ( RES. ) : 01262 - 246717 Email : surconsurveyors@gmail.com	DRG.NO. SS/ DATE NOV 2013 SCALE 1:500 SURD.BY