



LOCATION PLAN

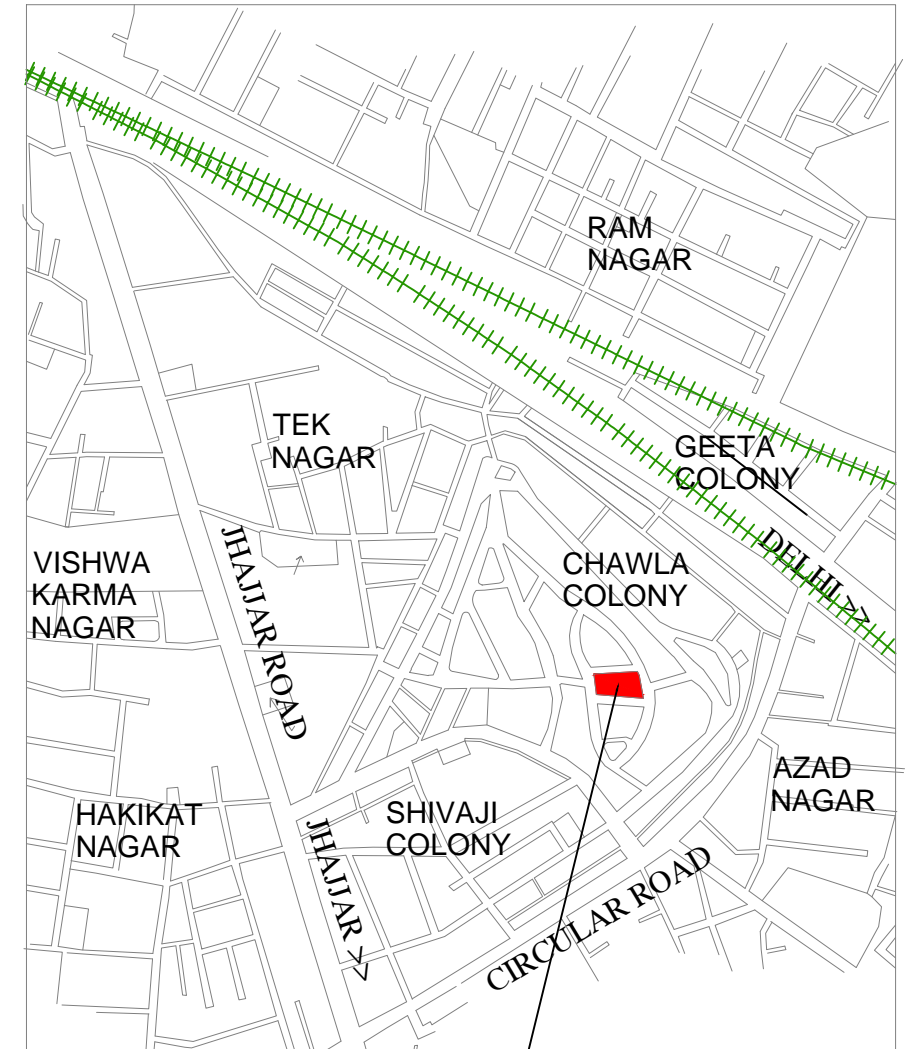

RAM LEELA PARK

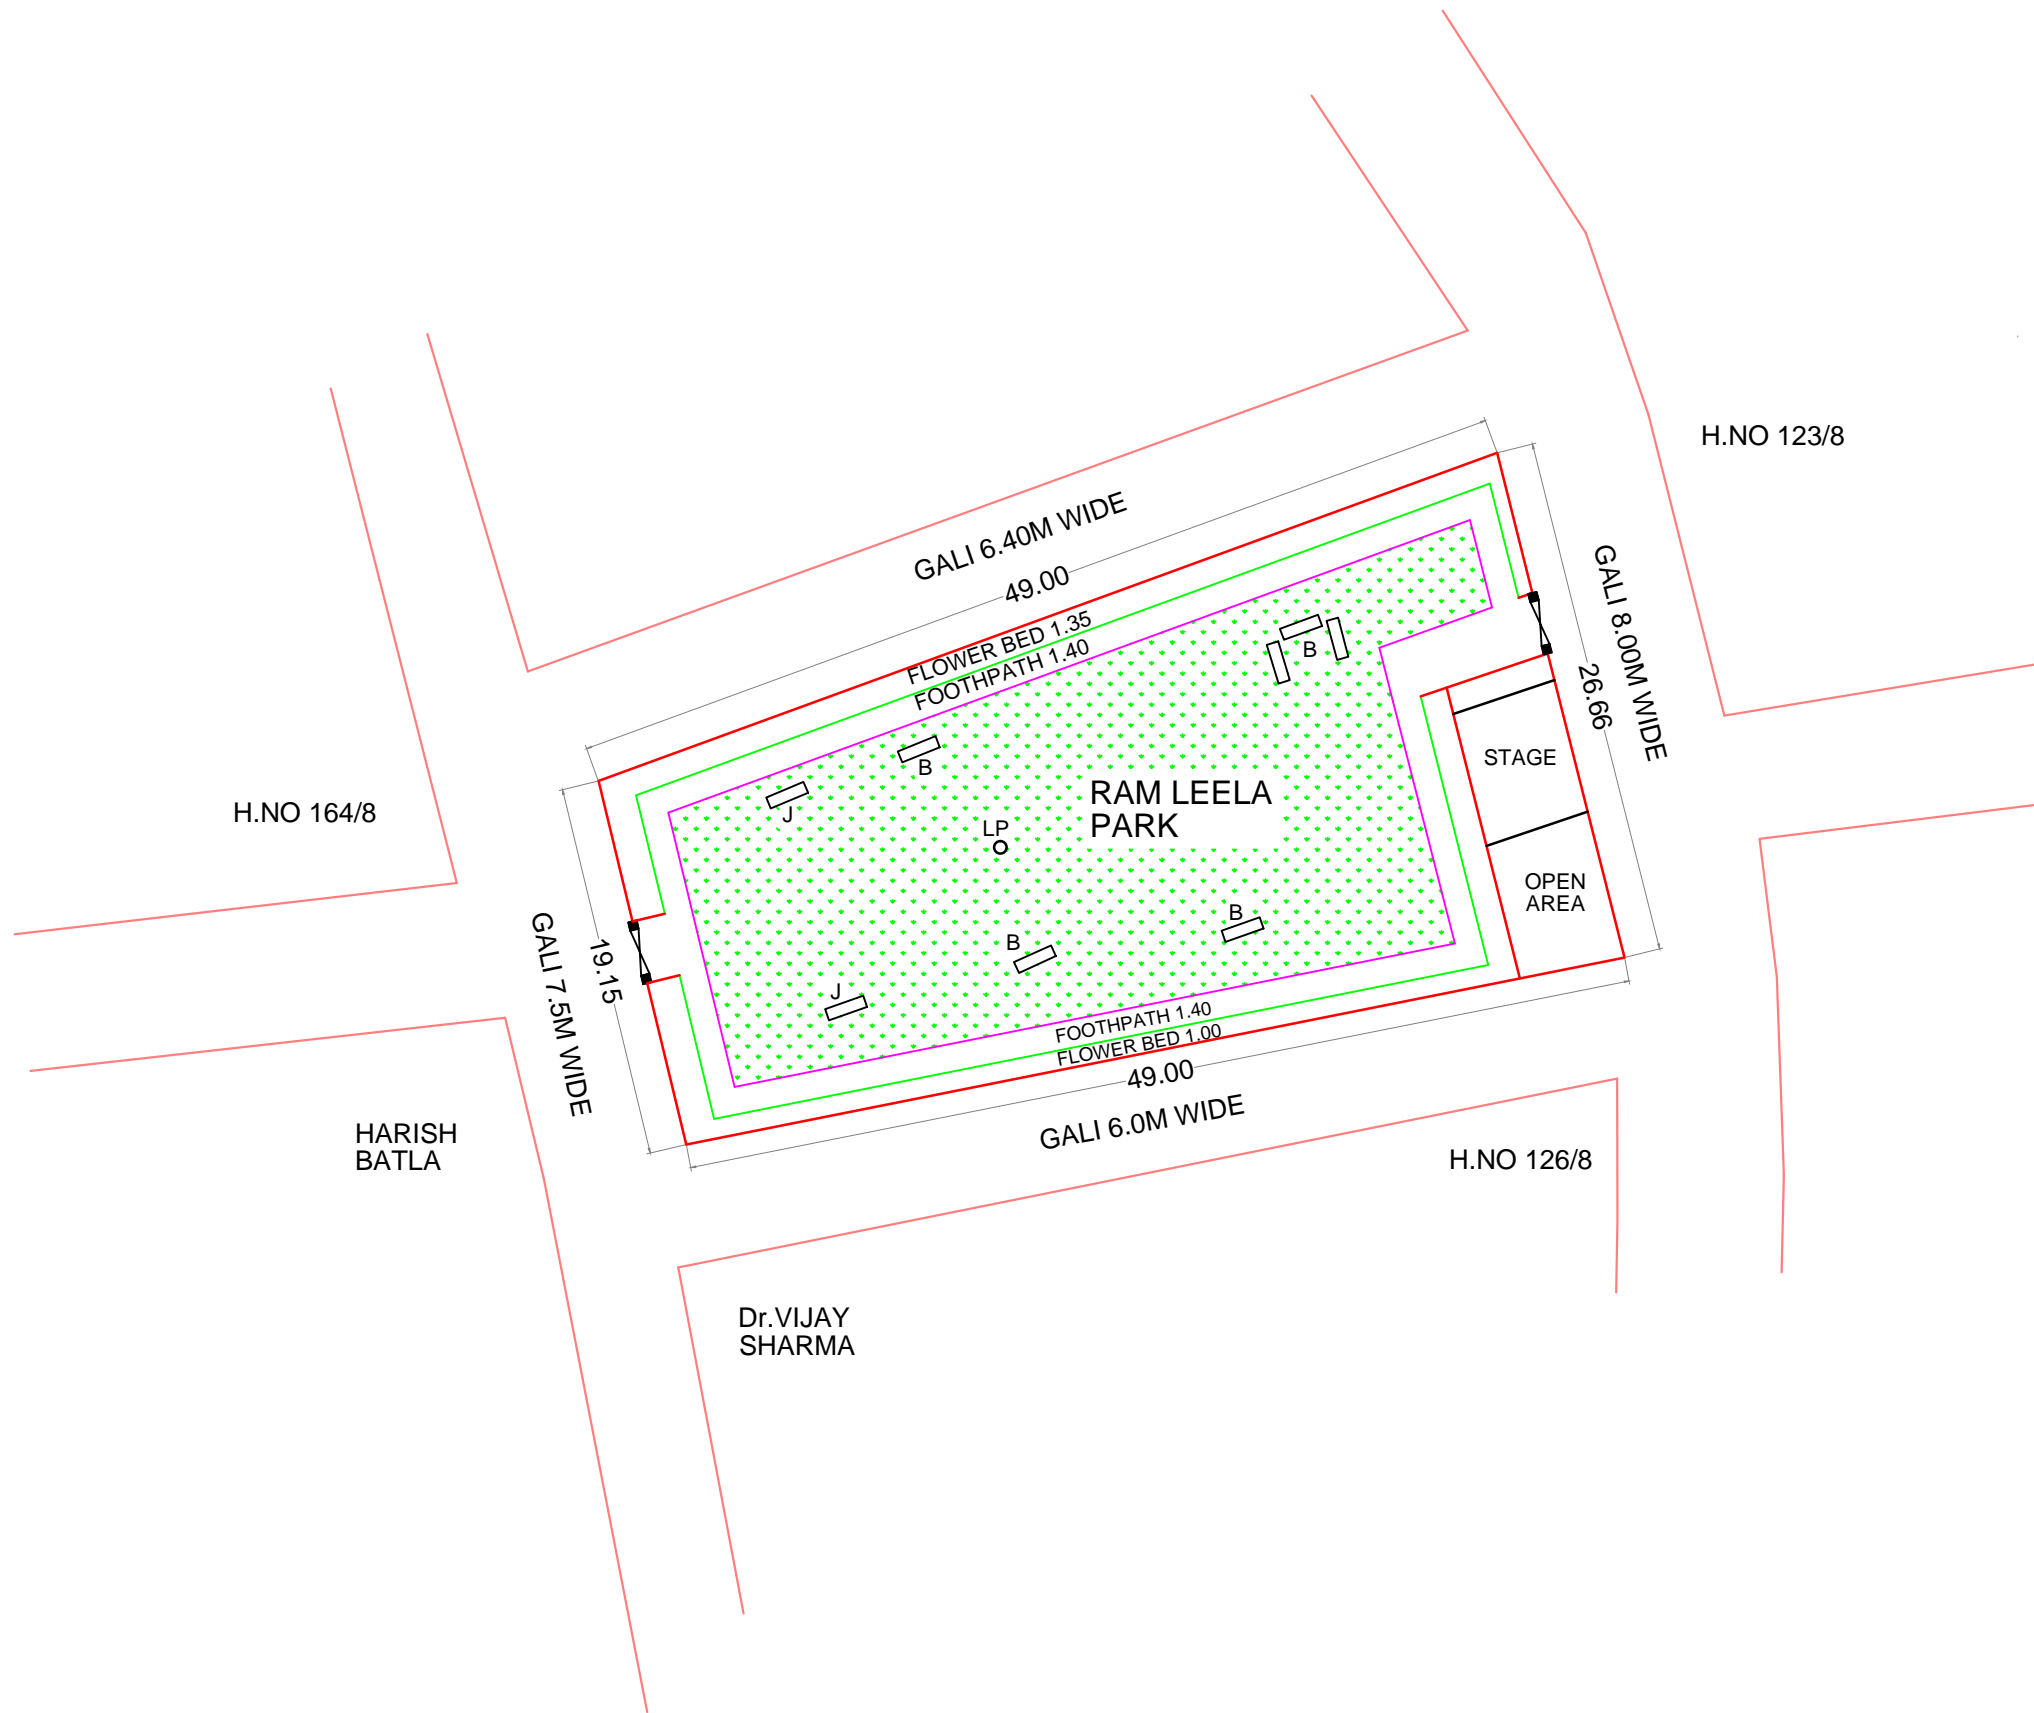

H.NO 164/8

H.NO 123/8

HARISH BATLA

H.NO 126/8

Dr.VIJAY SHARMA

NOTES :
ALL DIMENSIONS ARE IN METERS
AREA OF PARK = 1118.56 Sqm

REFERENCES :

- JHULA
- BANCH
- GATE
- FOOT PATH
- FLOWER BED
- BOUNDARY WALL
- LAMP POST
- OTHERS WALL
- TEMPLE

OWNERS
MUNICIPAL CORPORATION ROHTAK

TITLE
LAY OUT PLAN OF RAM LEELA PARK SHIVAJI COLONY ROHTAK

CONSULTANTS
SURCON SURVEYORS
SURVEY & CIVIL ENGINEERING
1597 / 21, CHUNNI PURA, ROHTAK- 124001
PH : 9215546717,09818085262, 9416046717
PH : (RES.) : 01262 - 246717
Email : surconsurveyors@gmail.com

DRG.NO. SS/
DATE NOV 2013
SCALE 1:400
SURD.BY