
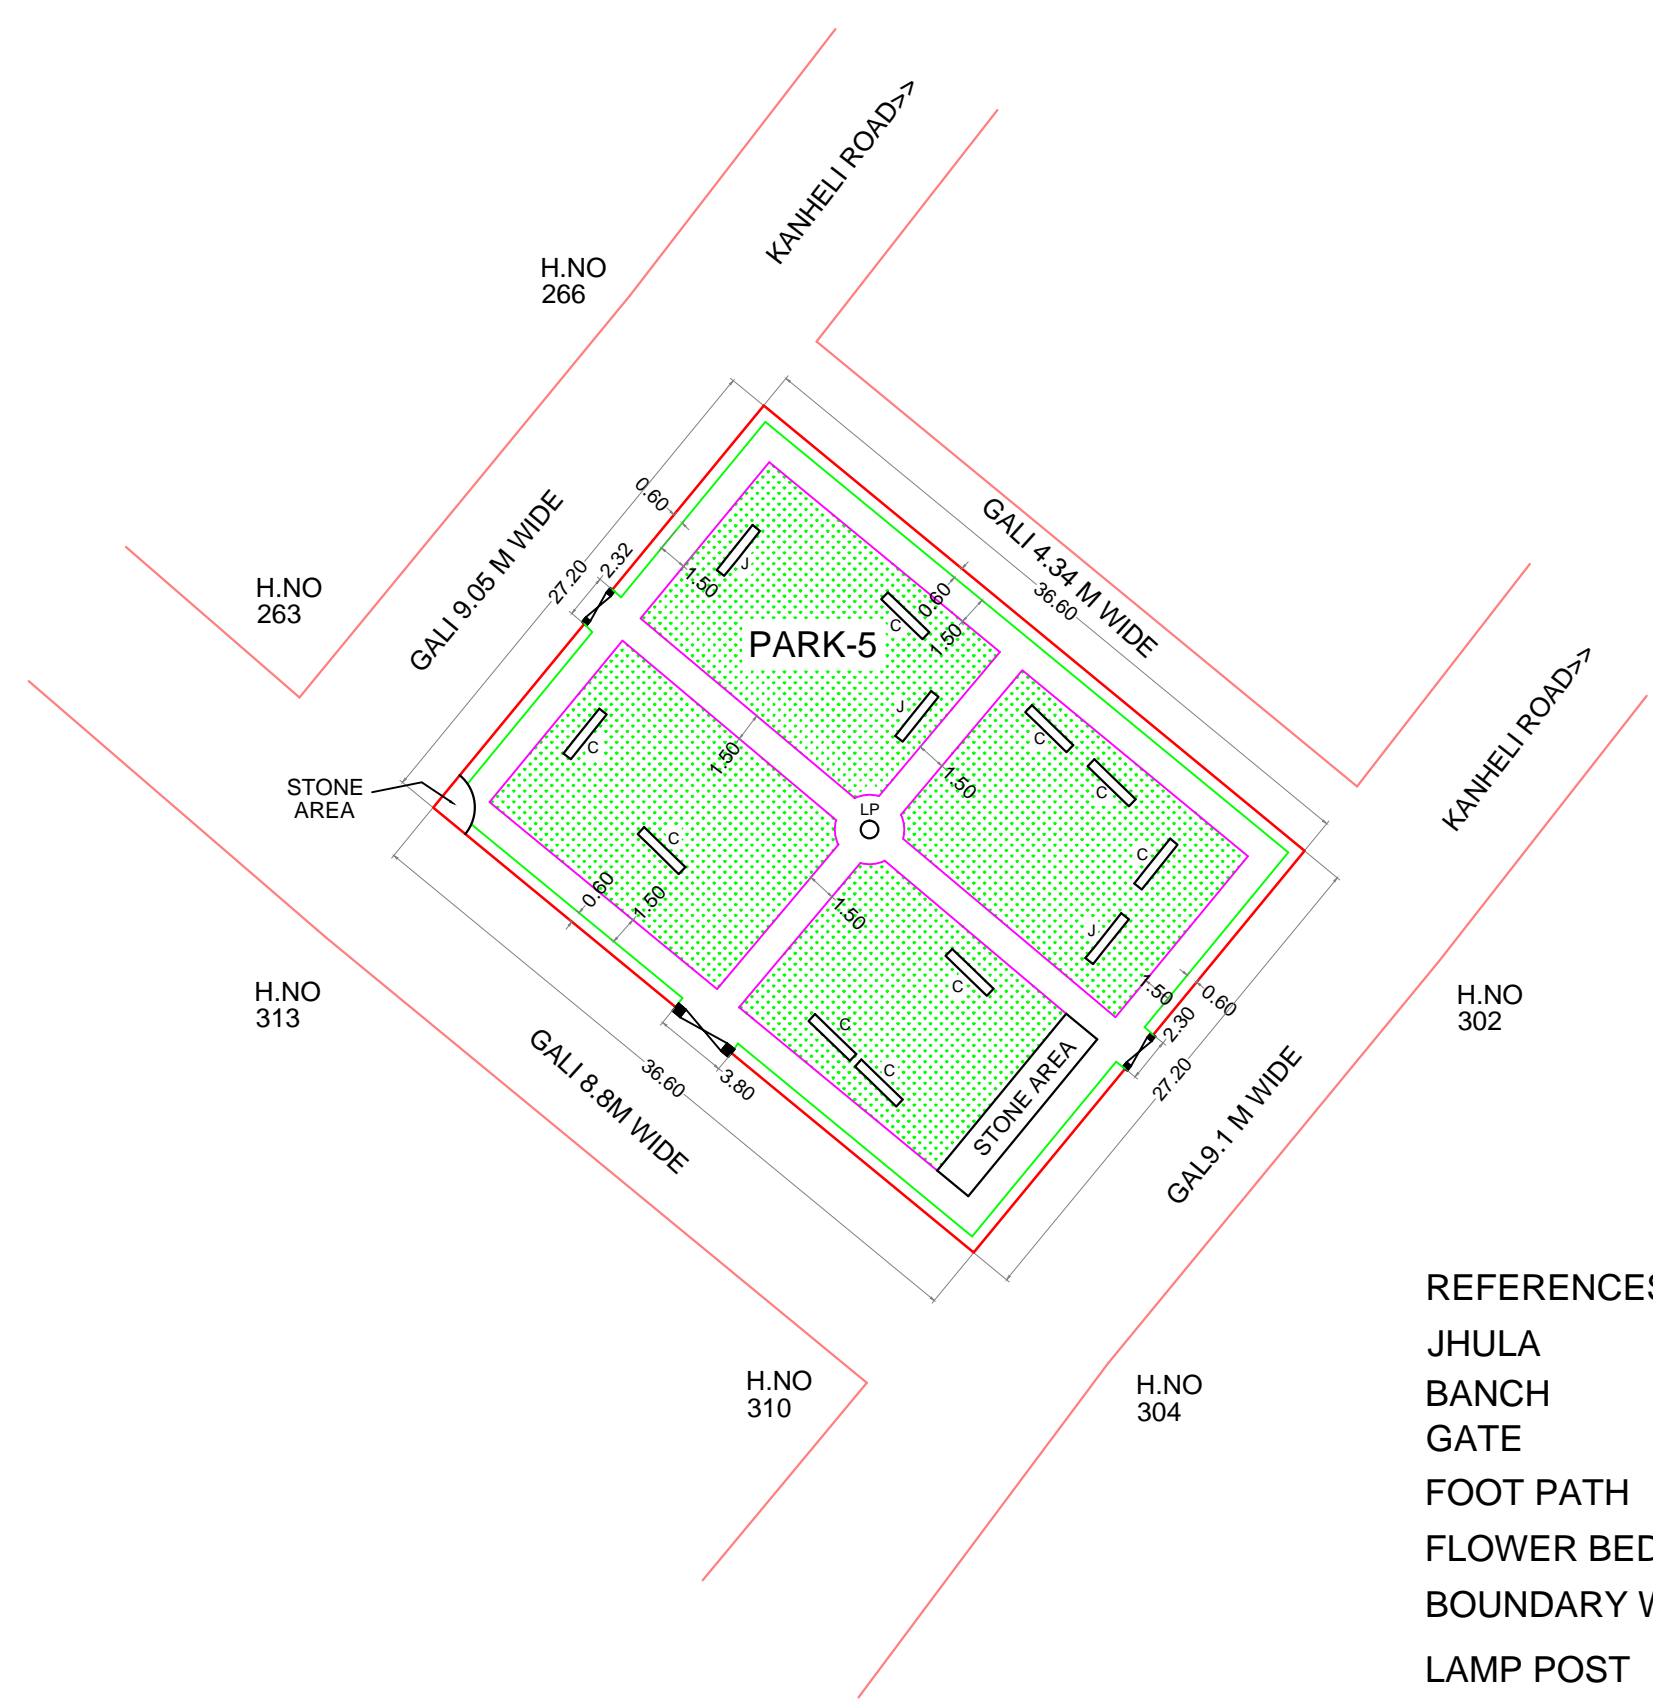


LOCATION PLAN

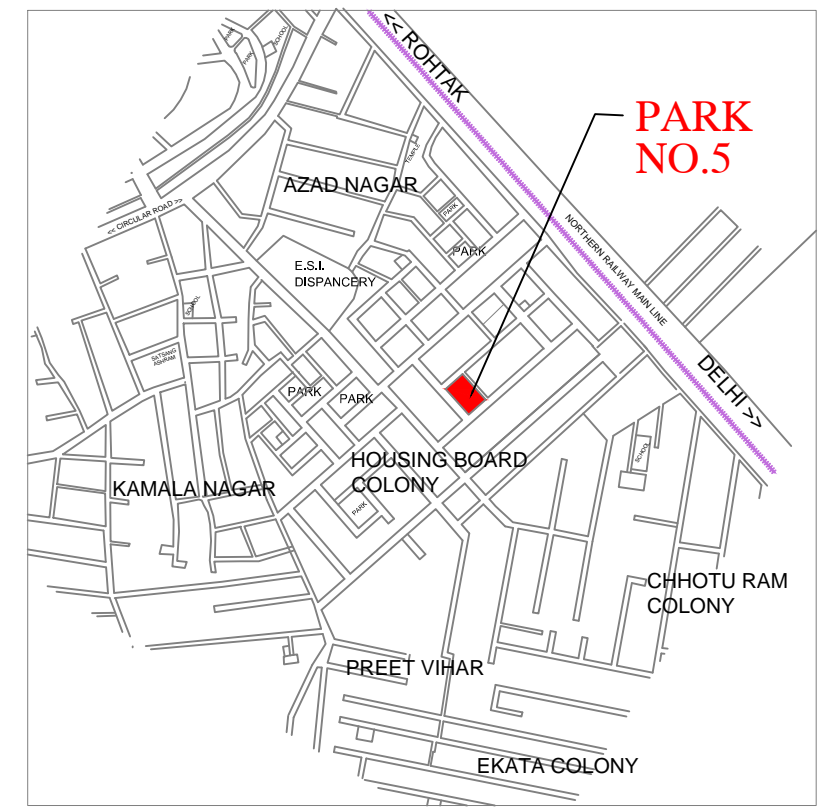

NOTES :  
 ALL DIMENSIONS ARE IN METERS  
 AREA OF PARK =996.37 Sqm

REFERENCES :

JHULA		J
BANCH GATE		C
GATE		
FOOT PATH		
FLOWER BED		
BOUNDARY WALL		
LAMP POST		O.L.P
OTHERS WALL		

OWNERS <b>MUNICIPAL CORPORATION ROHTAK</b>	
TITLE <b>LAY OUT PLAN OF PARK NO. 5 HOUSING BOARD COLONY ROHTAK</b>	
CONSULTANTS <b>SURCON SURVEYORS</b> SURVEY & CIVIL ENGINEERING 1597 / 21, CHUNNI PURA, ROHTAK- 124001 PH : 9215546717,09818085262, 9416046717 PH : ( RES. ) : 01262 - 246717 Email : surconsurveyors@gmail.com	DRG.NO. SS/ DATE NOV 2013 SCALE 1:500 SURD.BY