


LAYOUT PLAN OF THE VISHAWAS NAGAR COLONY IN KHASRA NO. -

60/9 MIN.
DARA KALAN, TEHSIL THANESHAR

FORMAT FOR CAPTURING INFORMATION REGARDING UNAUTHORISED COLONY


Checked By:

(JE) (BI) (ME) (Secy)

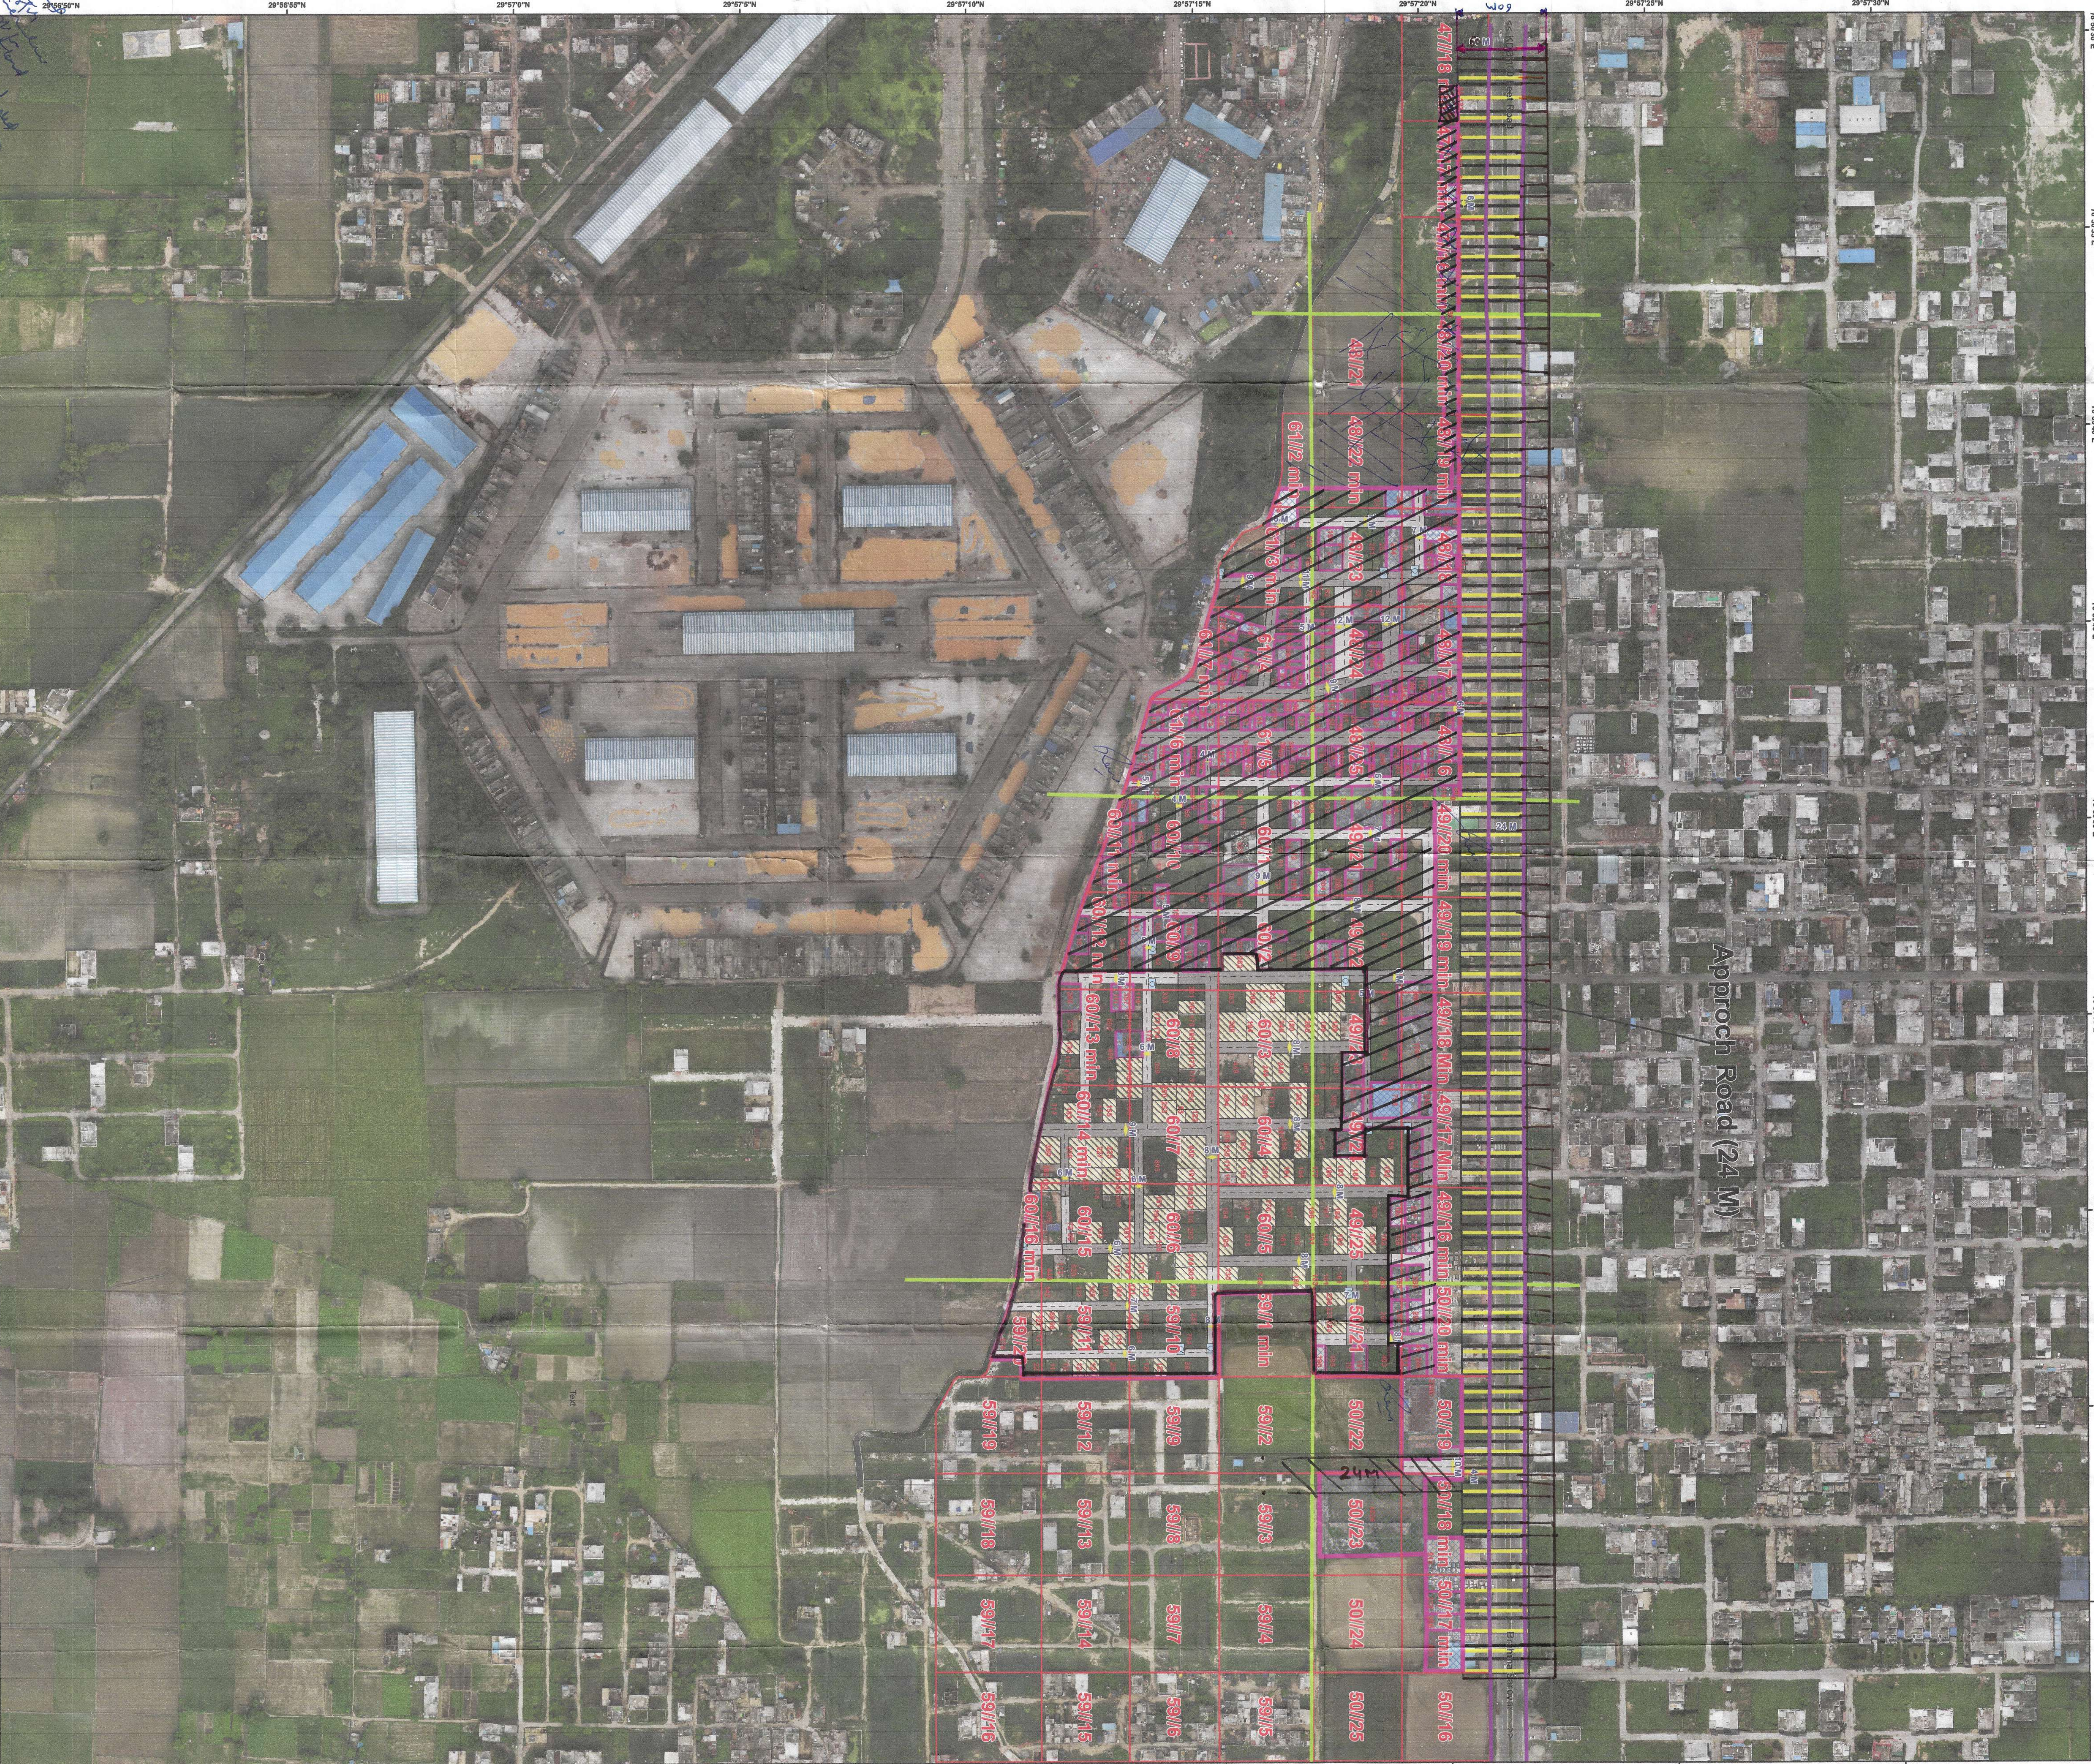[illegible]

LEGEND

- | | |
|---------------------------------|---|
| (a) Manhole/ Chamber |  |
| (b) TE/Electric/Mobile Tower |  |
| (c) Street Light/Solar Pole |  |
| (d) School/Hospital/Airport |  |
| (e) Road Centerline |  |
| (f) Revenue Boundary |  |
| (g) HT Line |  |
| (h) Sewerage Line |  |
| (i) Water Supply Line |  |
| (j) Temple/Mosque/Church |  |
| (k) Public & Semi Public Area |  |
| (l) Murabba Line |  |
| (m) Khasra Line |  |
| (n) Kuccha Road |  |
| (o) Pucca Road |  |
| (p) Colony Boundary |  |
| (q) Built Up Area / Residential |  |
| (r) Commercial Area |  |
| (s) Industrial Area |  |
| (t) Vacant Land |  |
| (u) Drain/Culvert/Bridge |  |
| (v) Road Width |  |
| (w) Approach Road |  |
| (x) Green Belt |  |
| (y) Proposed Road |  |
| (z) Area not to be considered - |  |

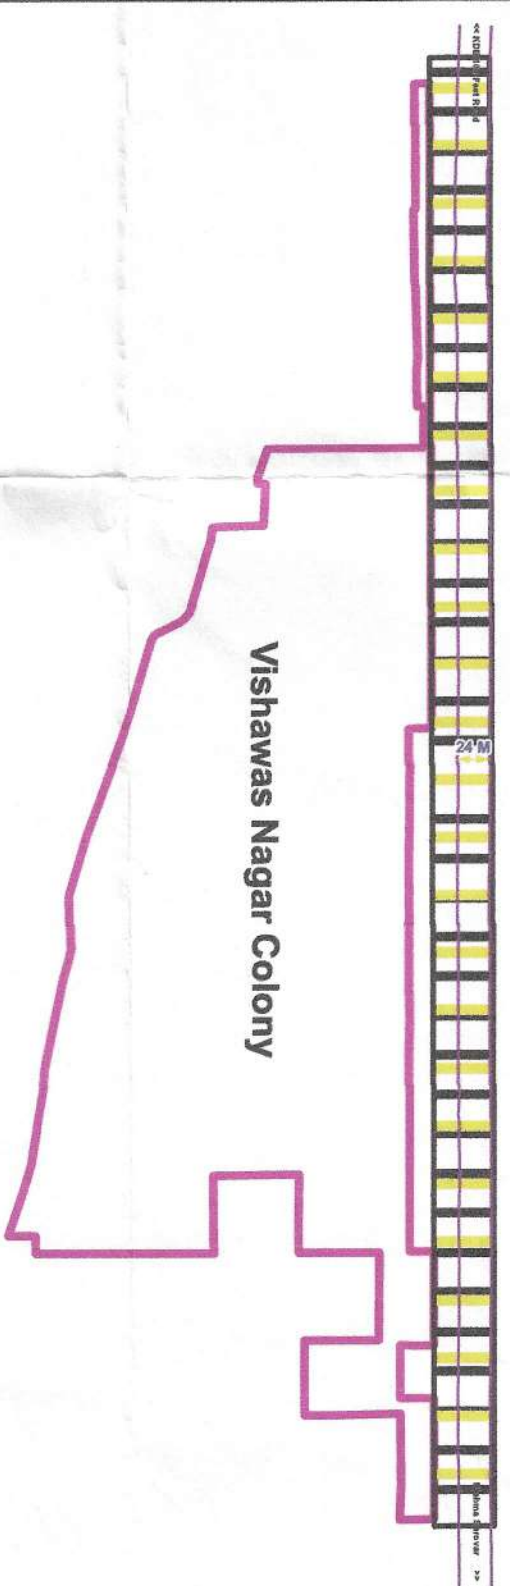

SL No	Date	Description of Revision	Prints Issued
Client: Project:	Municipal Committee Thanesar Unauthorized Colony Survey		
 MACH 1 Machine Advisors LLP Mt. +91 9318361556 / 7500606823			
Survey Consultant:			
Scale :	1:1750		
Size :	Checked	Drawn By	
Sheet No :			