


DISTRICT JIND



LAYOUT PLAN OF UNAUTHORISED COLONY
NEAR NEW BUS STAND JIND
IN THE REVENUE ESTATE OF PINDARI
TEH.JIND AND DIST. JIND

KHASRA NO

22/24/2min,25min
23/21min,22min,23/1min
37/4min,5,6,7min,14min,15min
36/1,2,3/1min,8min,9,10,11min,12min,13min

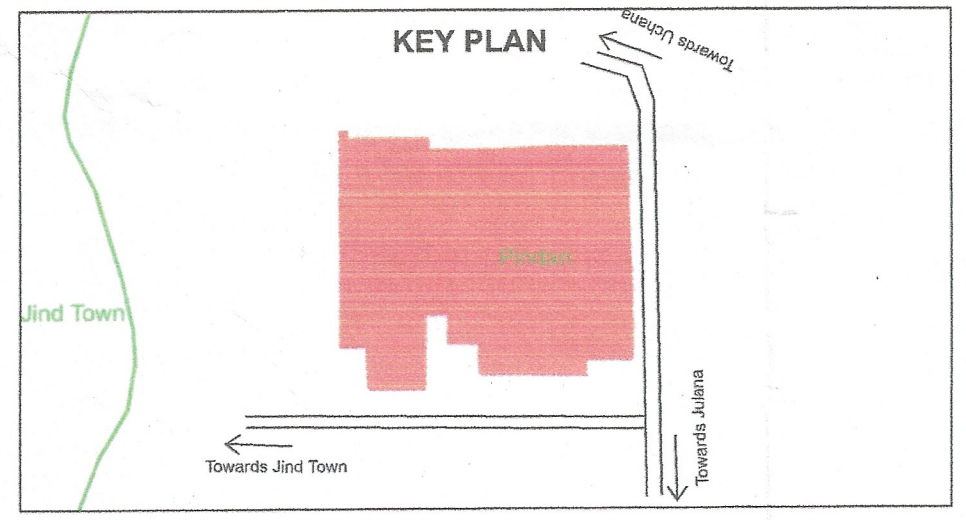

DETAILS OF UNAUTHORIZED COLONY				
Sr. No.	Parameter Name	Description		
1	Colony Name	Jind-UC-35D		
2	Area	9.48	Acres	44451.59 Sq/M
3	Location of the colony	Near New Bus Stand Jind		
4	Municipal Limits Boundary (MC STATUS):	(i) Within MC	Yes	
		(ii) Outside MC	No	
		(iii) Partial MC	No	
5	Type of Colony and use (in %)	Area (%)	Area(Acres)	Area(Sq/M)
		Residential	16%	1.80
		Vacant + Open	60%	6.73
		Road	22%	2.45
		Commercial	0%	0.00
		Industrial	0%	0.00
		Builtup	16%	1.80
6	Name of Revenue Estate	Pindari		
7	District Name	Jind		
8	Name of Controlled Area	Jind		
9	Urban Area	Jind		
10	Year of establishment	2014		
11	Total No. of Plots	130		
12	No. of Constructed Plots(Residential+Commercial+Industrial)	49+0+0=49		
13	Number of vacant plots	81		
14	Number of families residing in the colony	49		
15	Does the colony have street light?	No		
16	Does the colony have Electric Line	Yes		
17	Does the colony have HT Line	No		
18	Does the colony have water supply through pipelines?	No		
19	Does the colony have underground sewerage facility?	No		
20	Does the colony have Park or Open space	No		
21	Road type on Colony (Kuccha/Pucca)	Kuccha & Pucca		
22	Different roads (in meters)	Road Width	Length (in mtrs)	
		Pucca Road	5.0 M To 6.4 M	419.07 M
		Kuccha Road	3 M To 5.5 M	1141.82 M
23	Minimum Road Width	3 M		
24	Area of the community site(in acres)	No		
25	Is the RWA registered	No		
26	Additional Information, if any	No		
27	Nearest Electric Substation	DHBN		

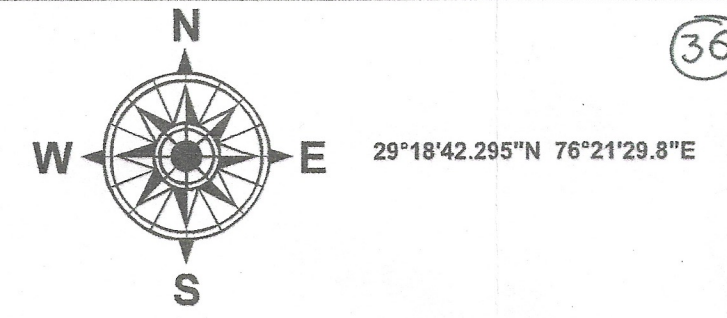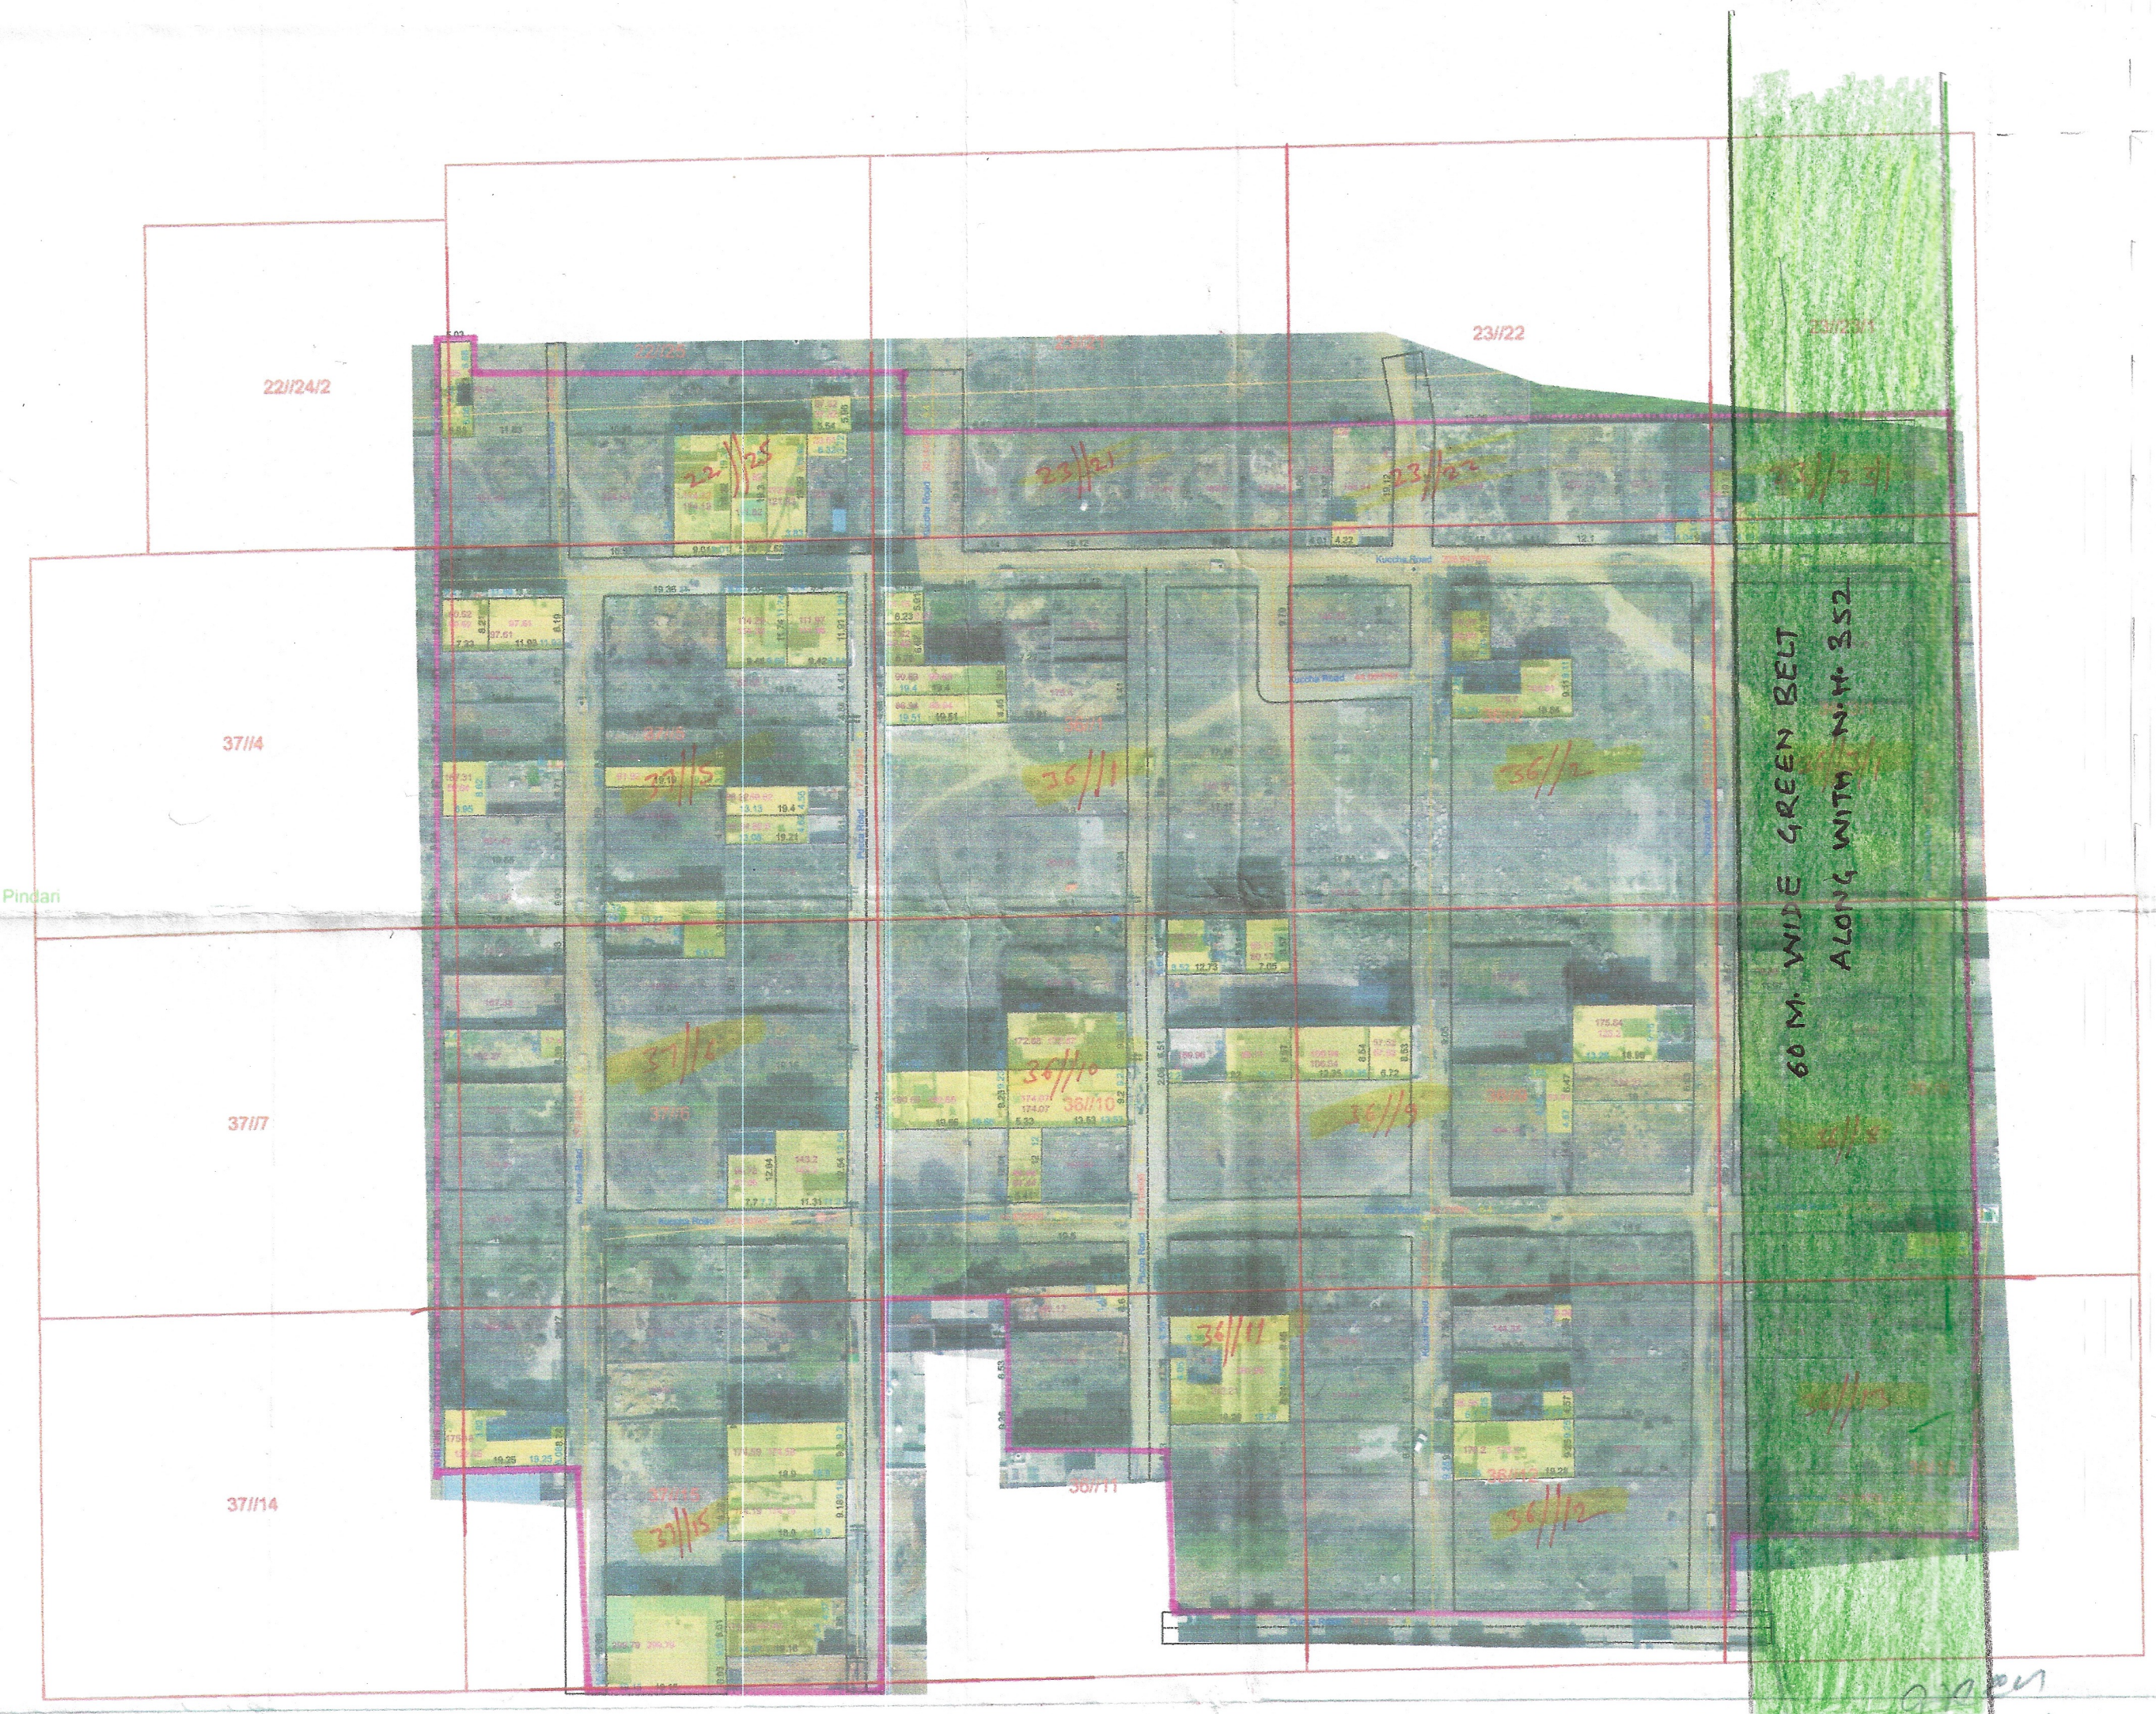

LEGEND

- Airport
- Electric Pole
- Hospital
- Manhole
- Mobile Tower
- Mosque
- School/College (excluded)
- Solar Pole
- Street Light
- Gurudwara
- Transformer
- HT line
- Kuccha Road
- Pucca Road
- Major Road Line
- Drainage
- Sewerage Storm water
- Kuccha Road Polygon
- Pucca Road Polygon
- Residential
- Commercial (excluded)
- Industrial
- Plot Boundary
- Vacant Land
- Park
- Colony Boundary
- Khasra Boundary
- Revenue Estate Boundary
- Mustil Boundary
- District Boundary

NOTE:
* ALL DIMENSIONS ARE IN METERS AND AREA IN SQUARE METERS.
* AREA OF RESIDENTIAL BUILDINGS IS INDICATED THROUGH PINK COLOUR.
* AREA OF PLOT BOUNDARY IS INDICATED THROUGH PURPLE COLOUR.

DRG. NO D.T.P. (J) DT.

LAYOUT PLAN CHECKED AND VERIFIED AT SITE BY:

PATWARI : *[Signature]*
JUNIOR ENGINEER: Fi *[Signature]*
JUNIOR DRAFTSMAN : *[Signature]*
DISTRICT TOWN PLANNER : *[Signature]*
SENIOR TOWN PLANNER :

OFFICE OF DISTRICT TOWN PLANNER, JIND
TOWN & COUNTRY PLANNING DEPTT, HARYANA

SCALE : 1 CM = 10 M

DRONE SURVEY AND LAYOUT PLAN PREPARED BY:-



CHECKED :	SURVEYOR :	SCALE :-
DRAWN BY :-		
DRAWING NO :- Jind-UC-35D	SHT. NO.	REV. NO.

District M. *[Signature]* Executive Officer *[Signature]* Municipal Council Jind
Executive Engineer *[Signature]* Municipal Council, Jind
Municipal Engineer *[Signature]* Municipal Council, Jind
Jind *[Signature]* J.C. *[Signature]* M.C. Jind *[Signature]*